



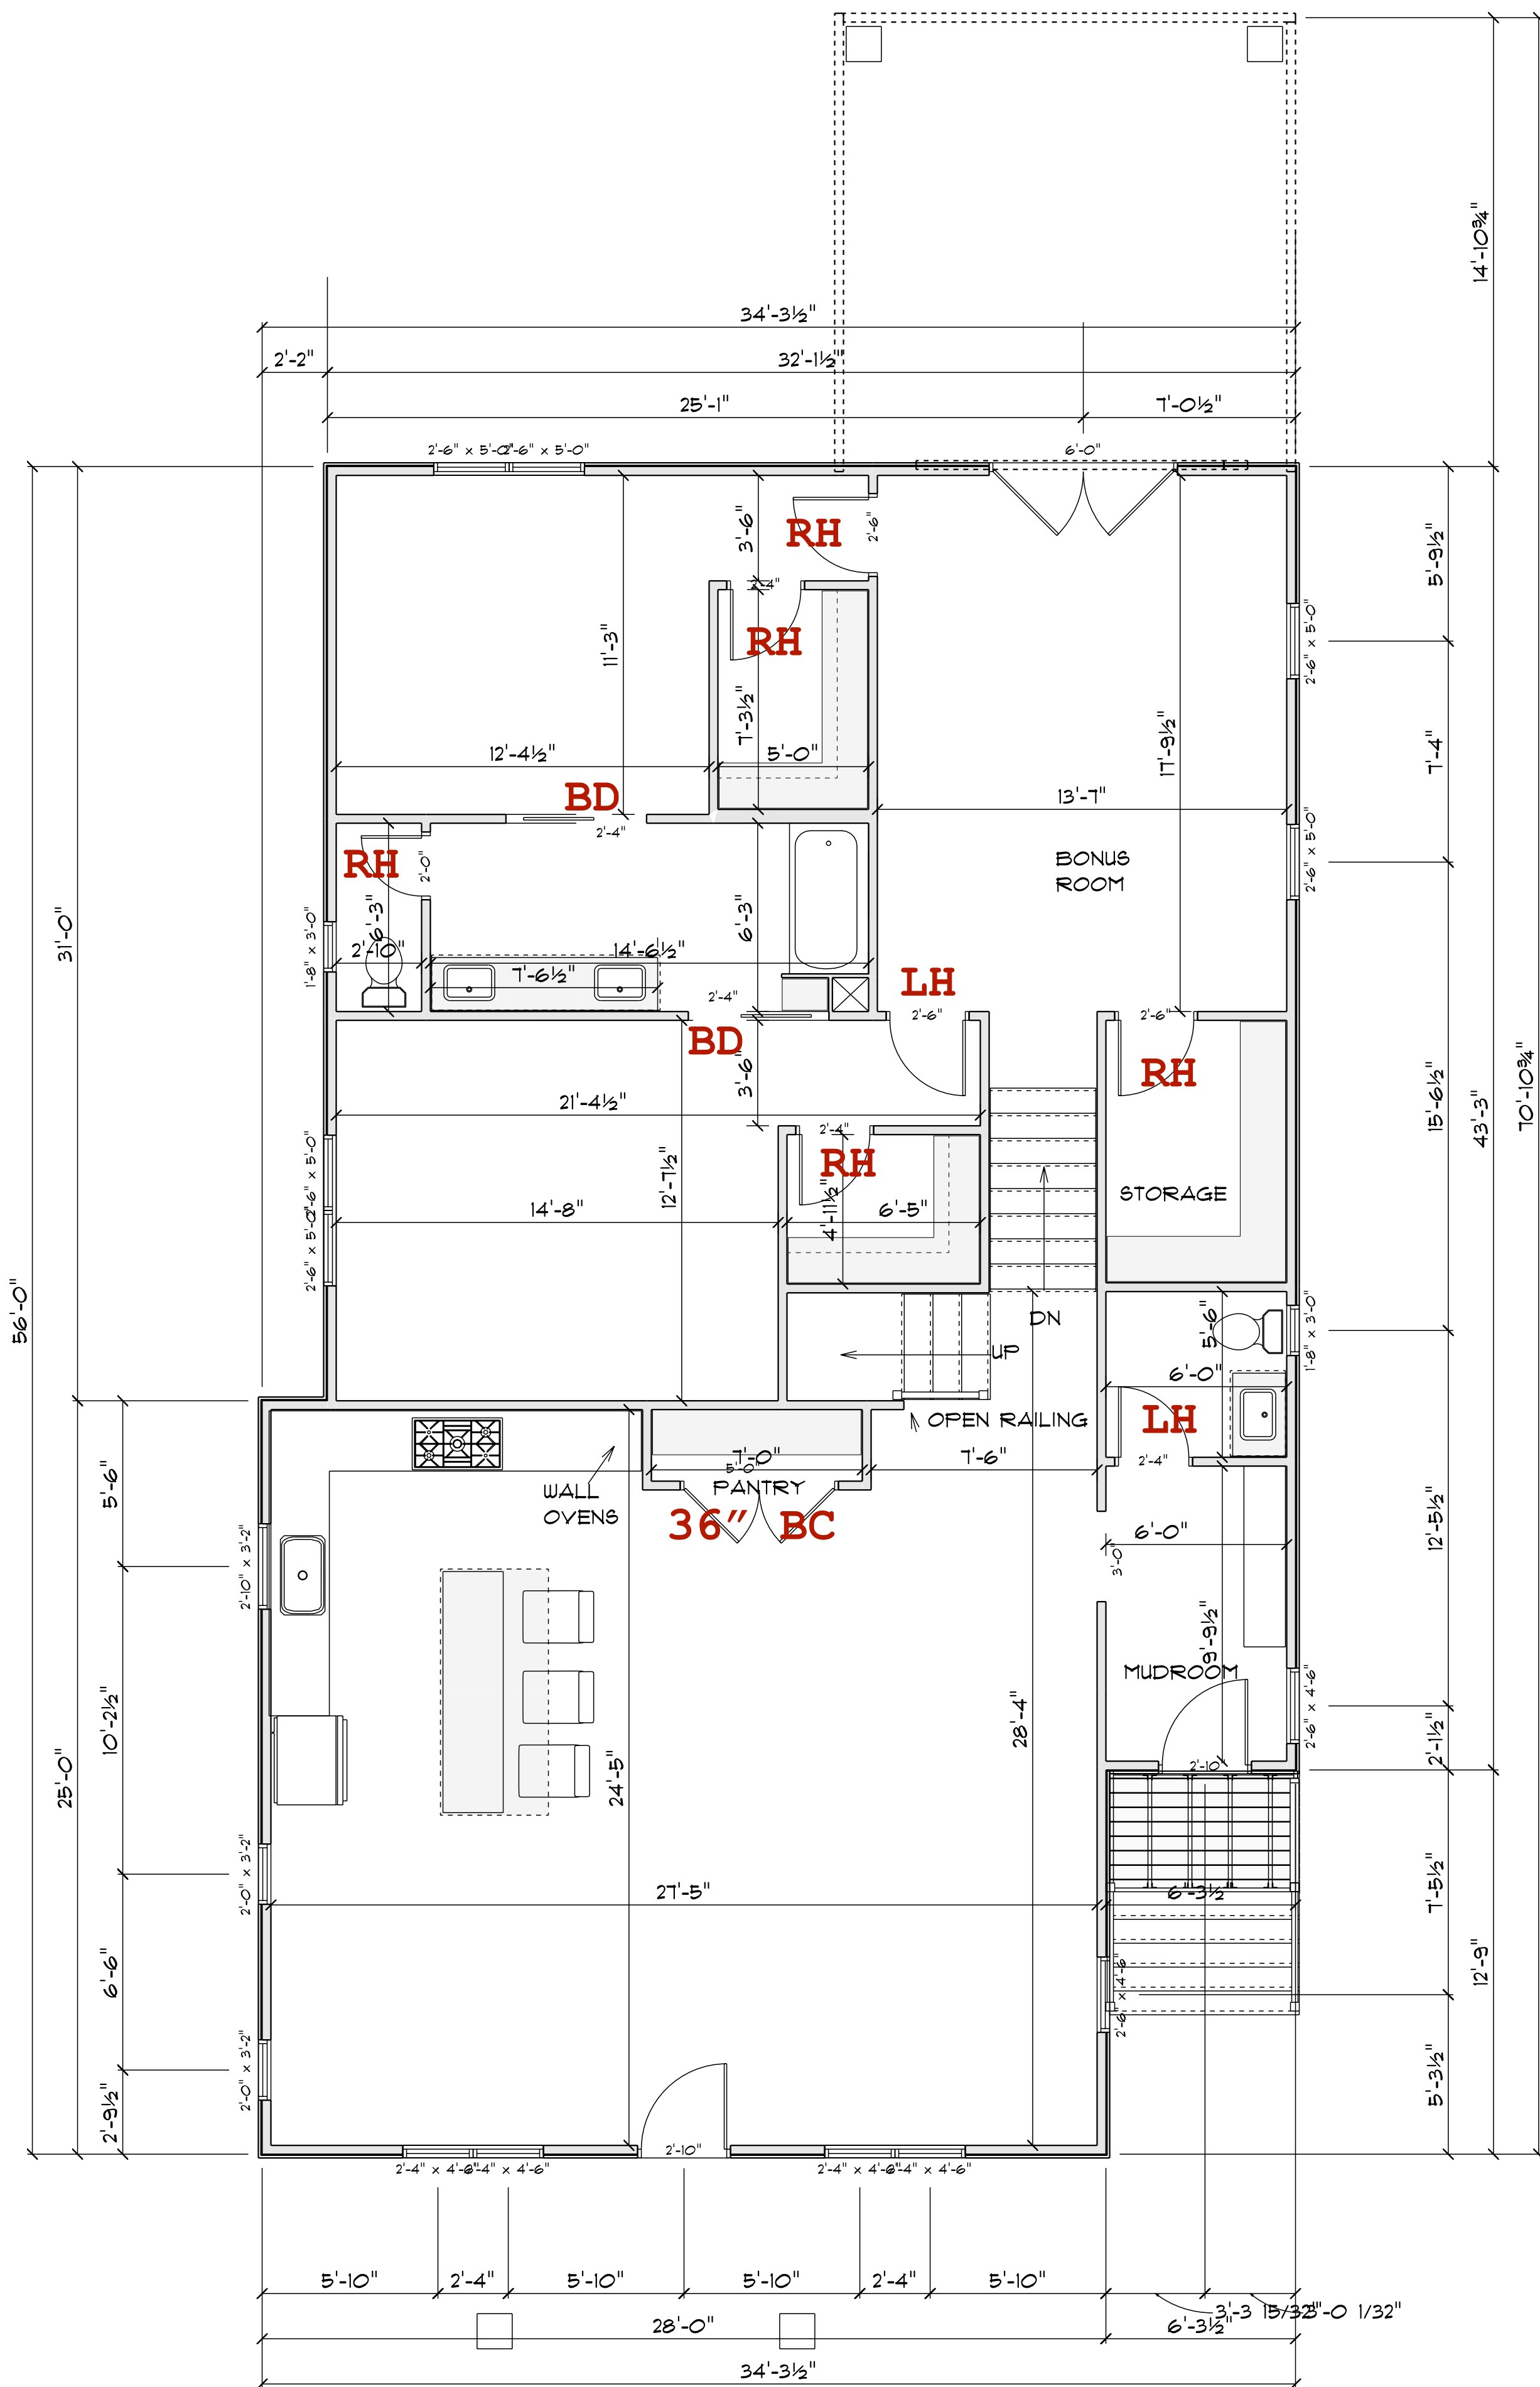


MAIN FLOOR & LOWER LEVEL
SCALE: 1/4" = 1'-0"

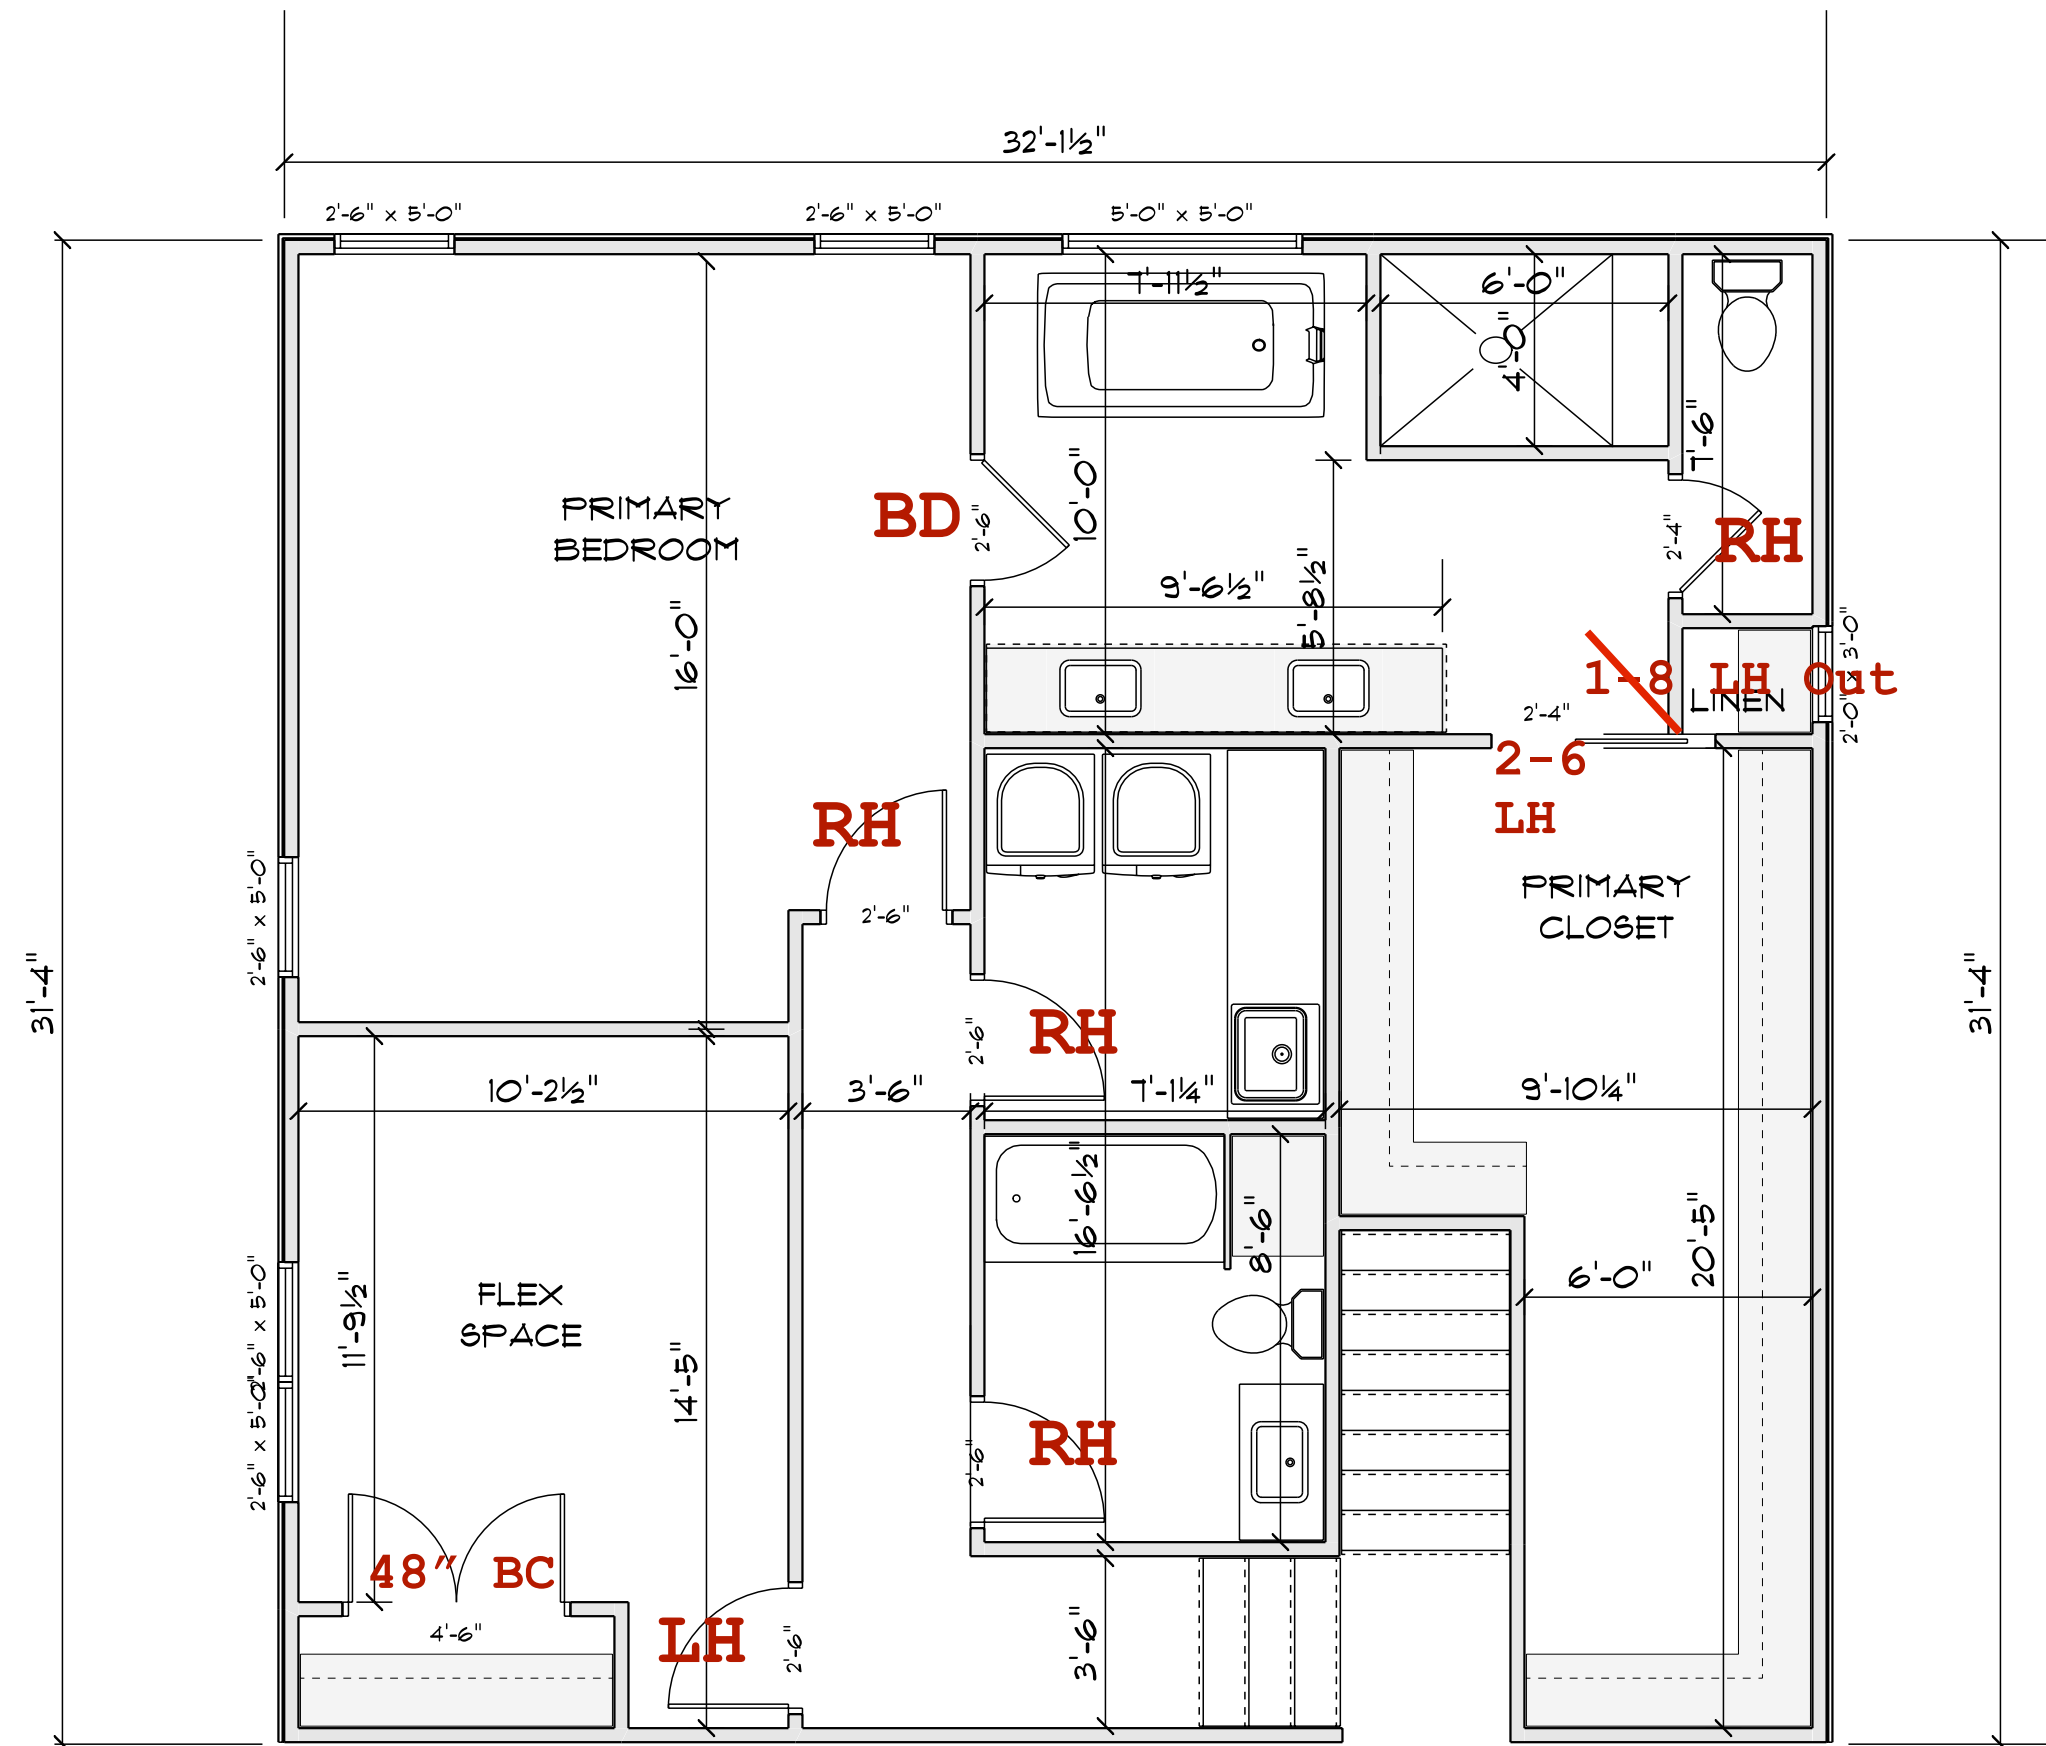


SECOND FLOOR
SCALE: 1/4" = 1'-0"

- Doors:
- 1-8 LH Outswing: 1
 - 2-0 RH: 1
 - 2-4 RH: 3
 - 2-4 LH: 1
 - 2-6 RH: 5
 - 2-6 LH: 3
 - 3-0 Barn Slab: 3
 - 3-0 Double BC: 1
 - 4-0 Double BC: 1

Total Doors: 19

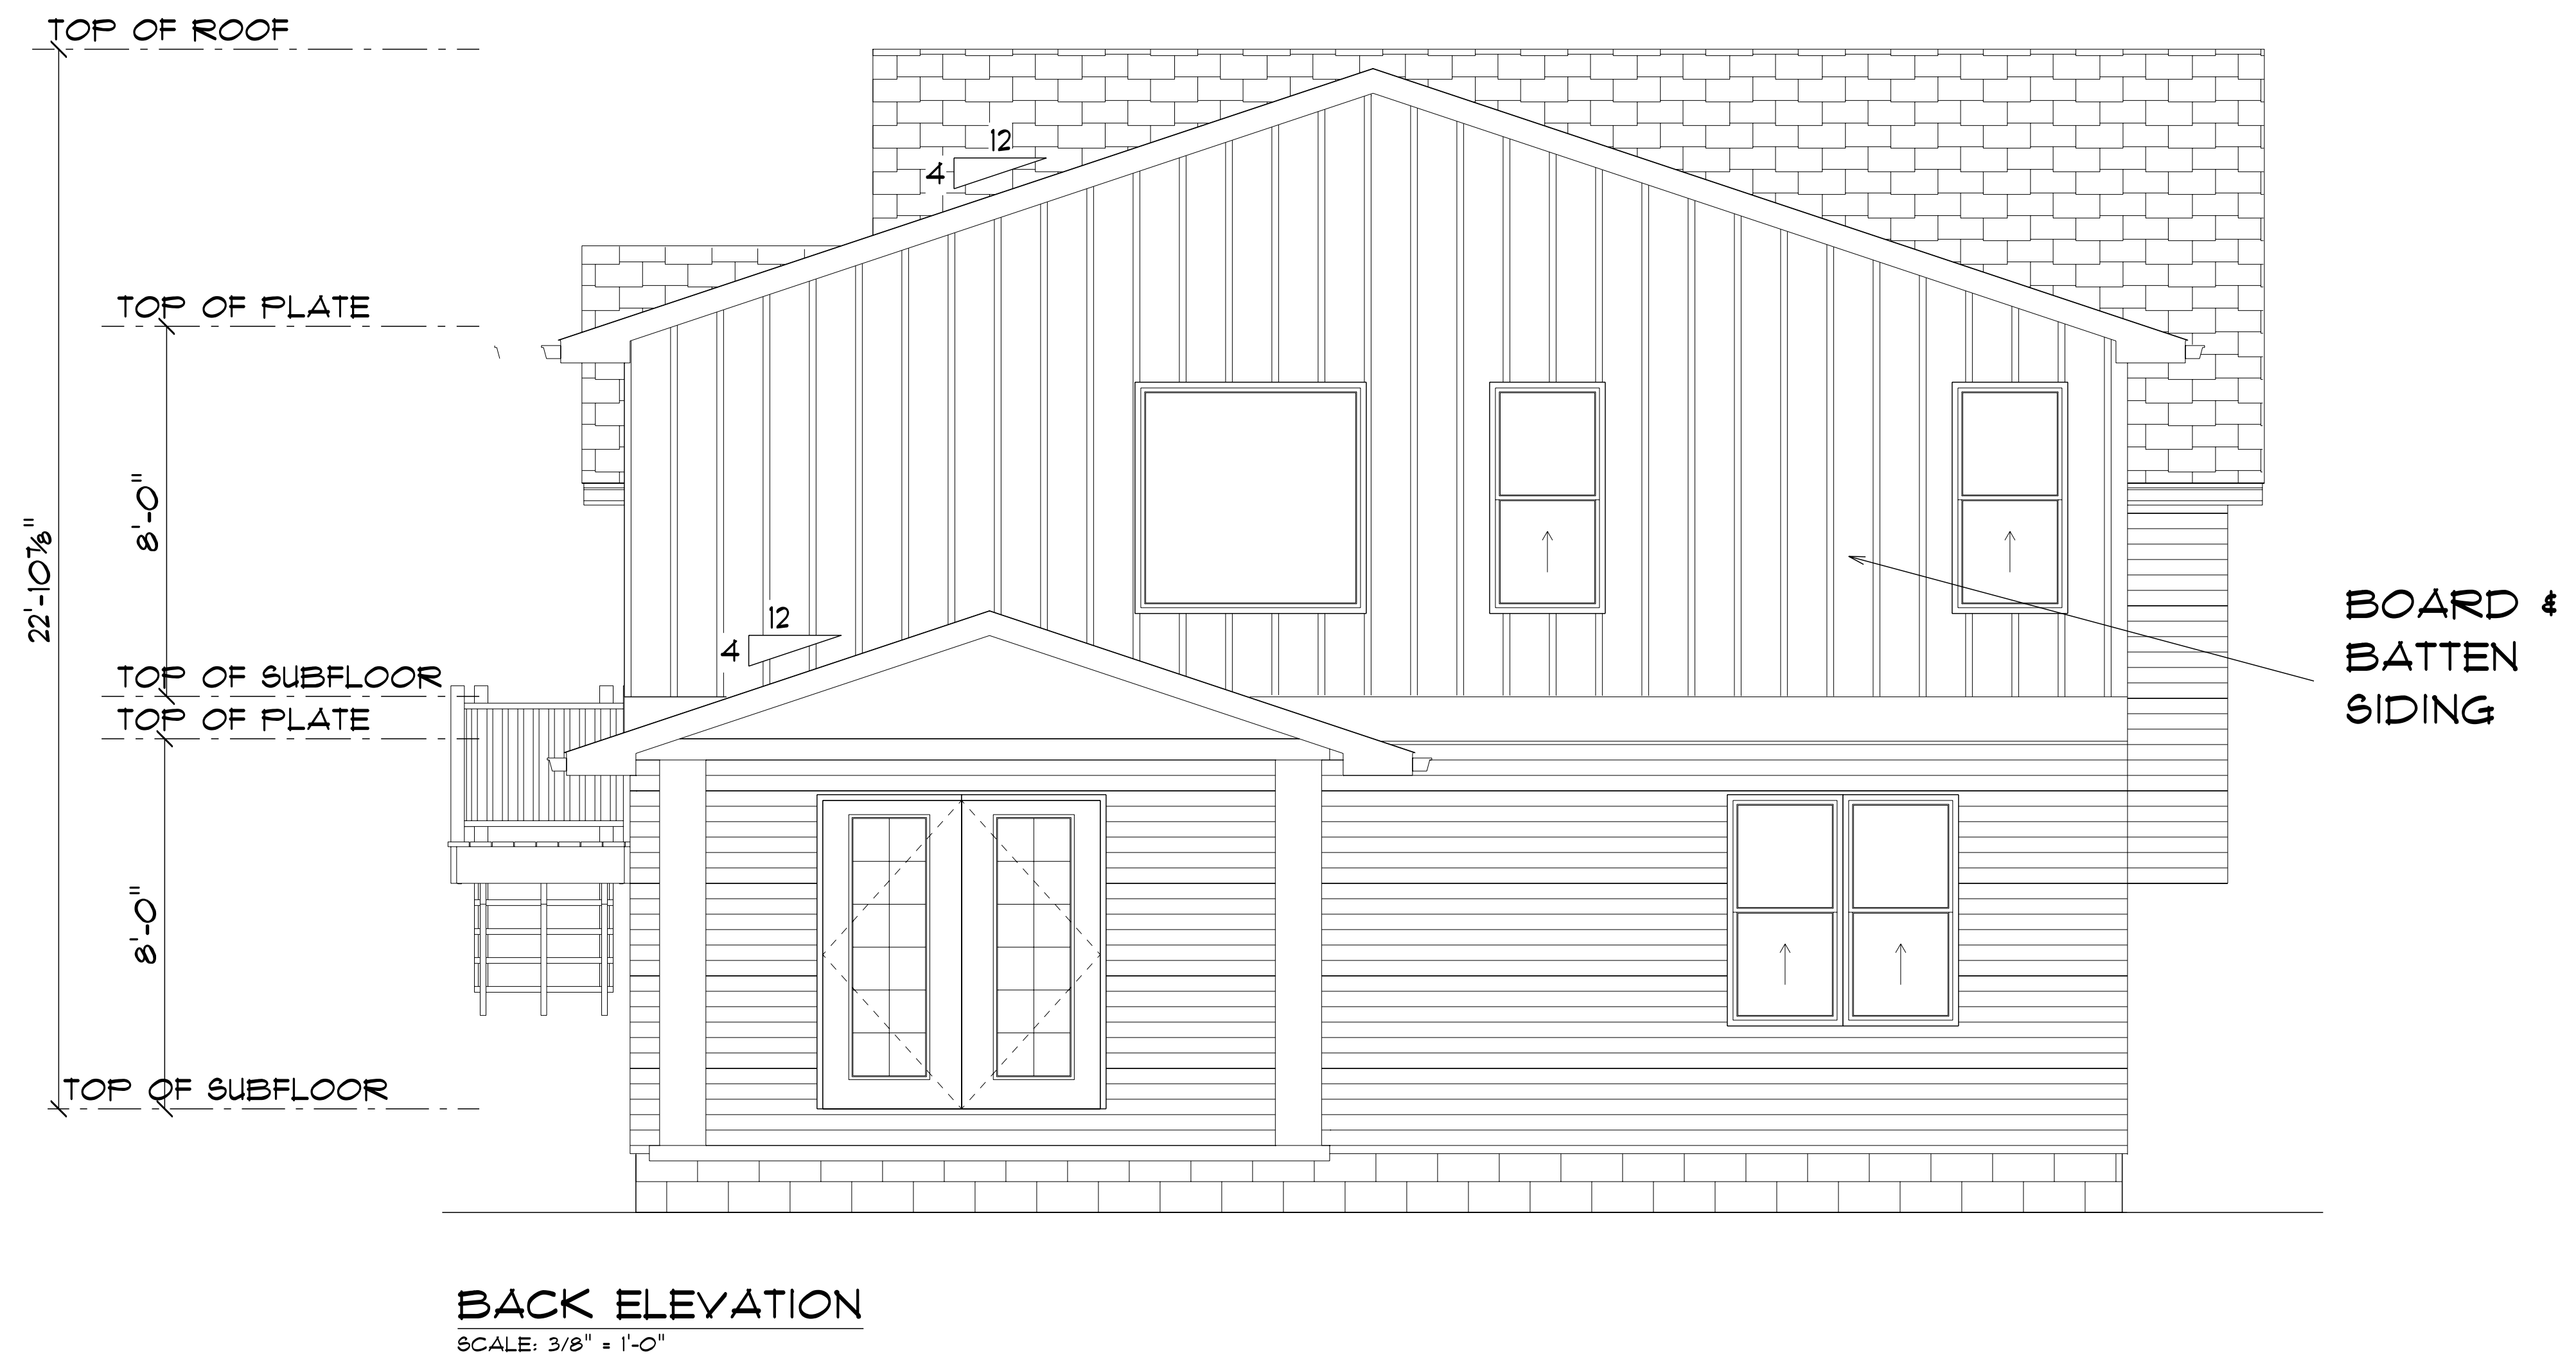

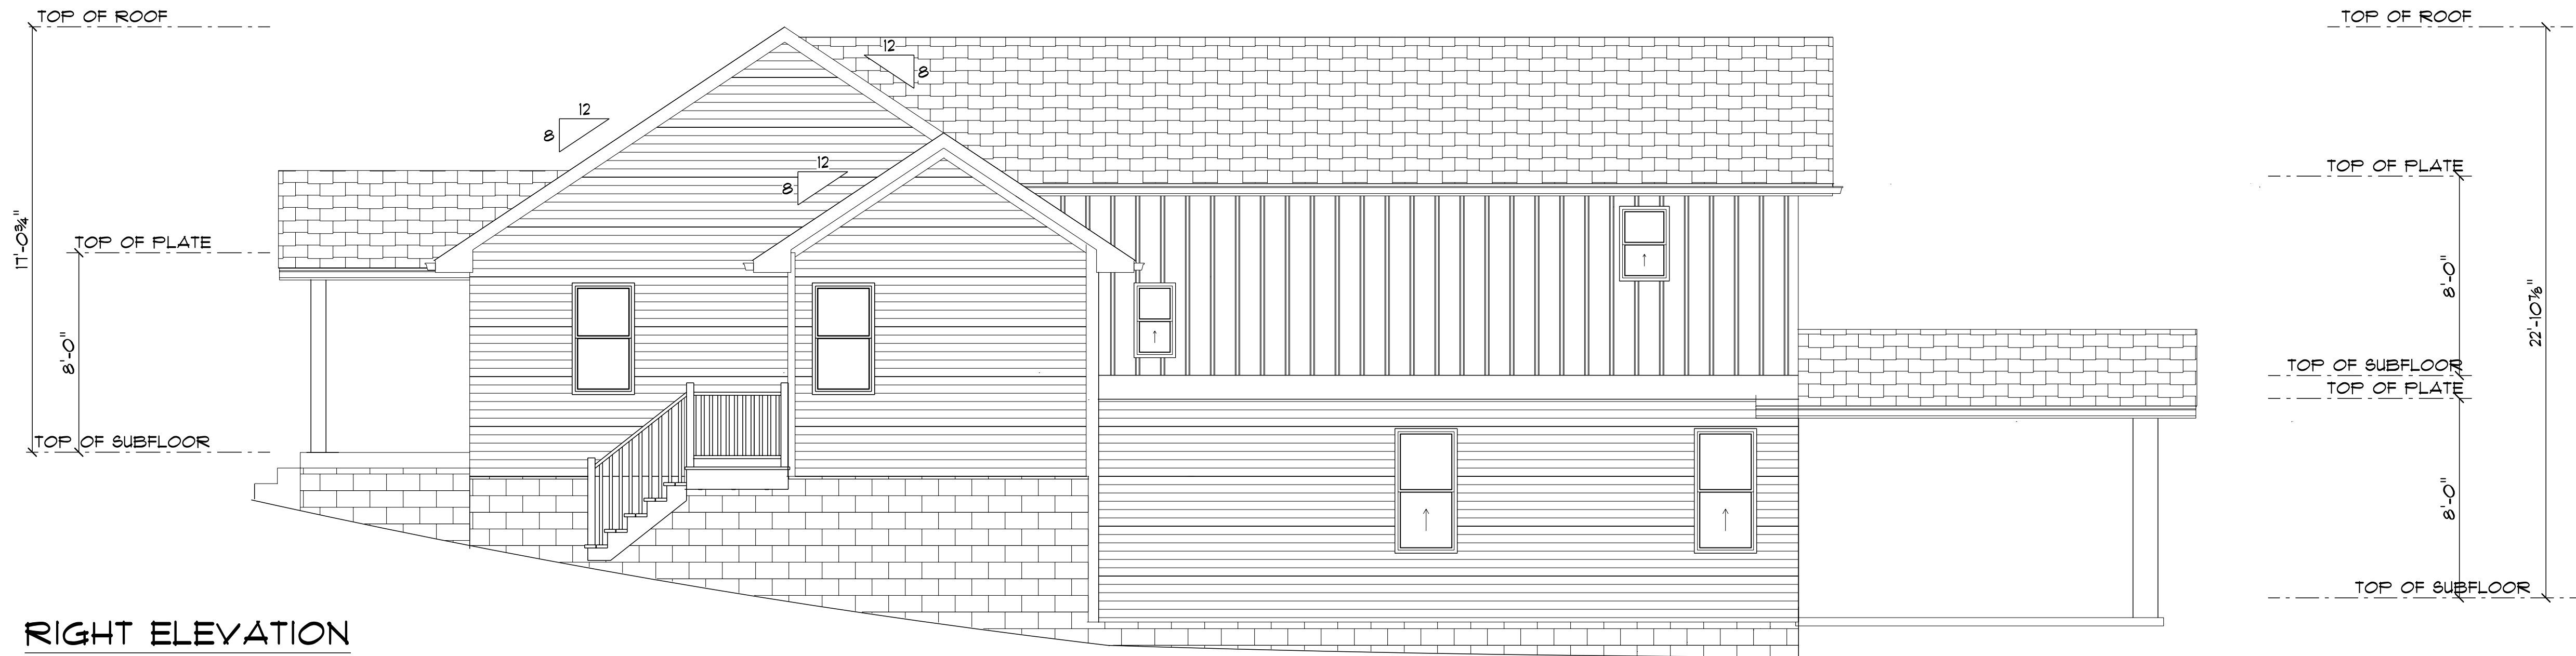


RIGHT ELEVATION

SCALE: 1/4" = 1'-0"



LEFT ELEVATION

SCALE: 1/4" = 1'-0"

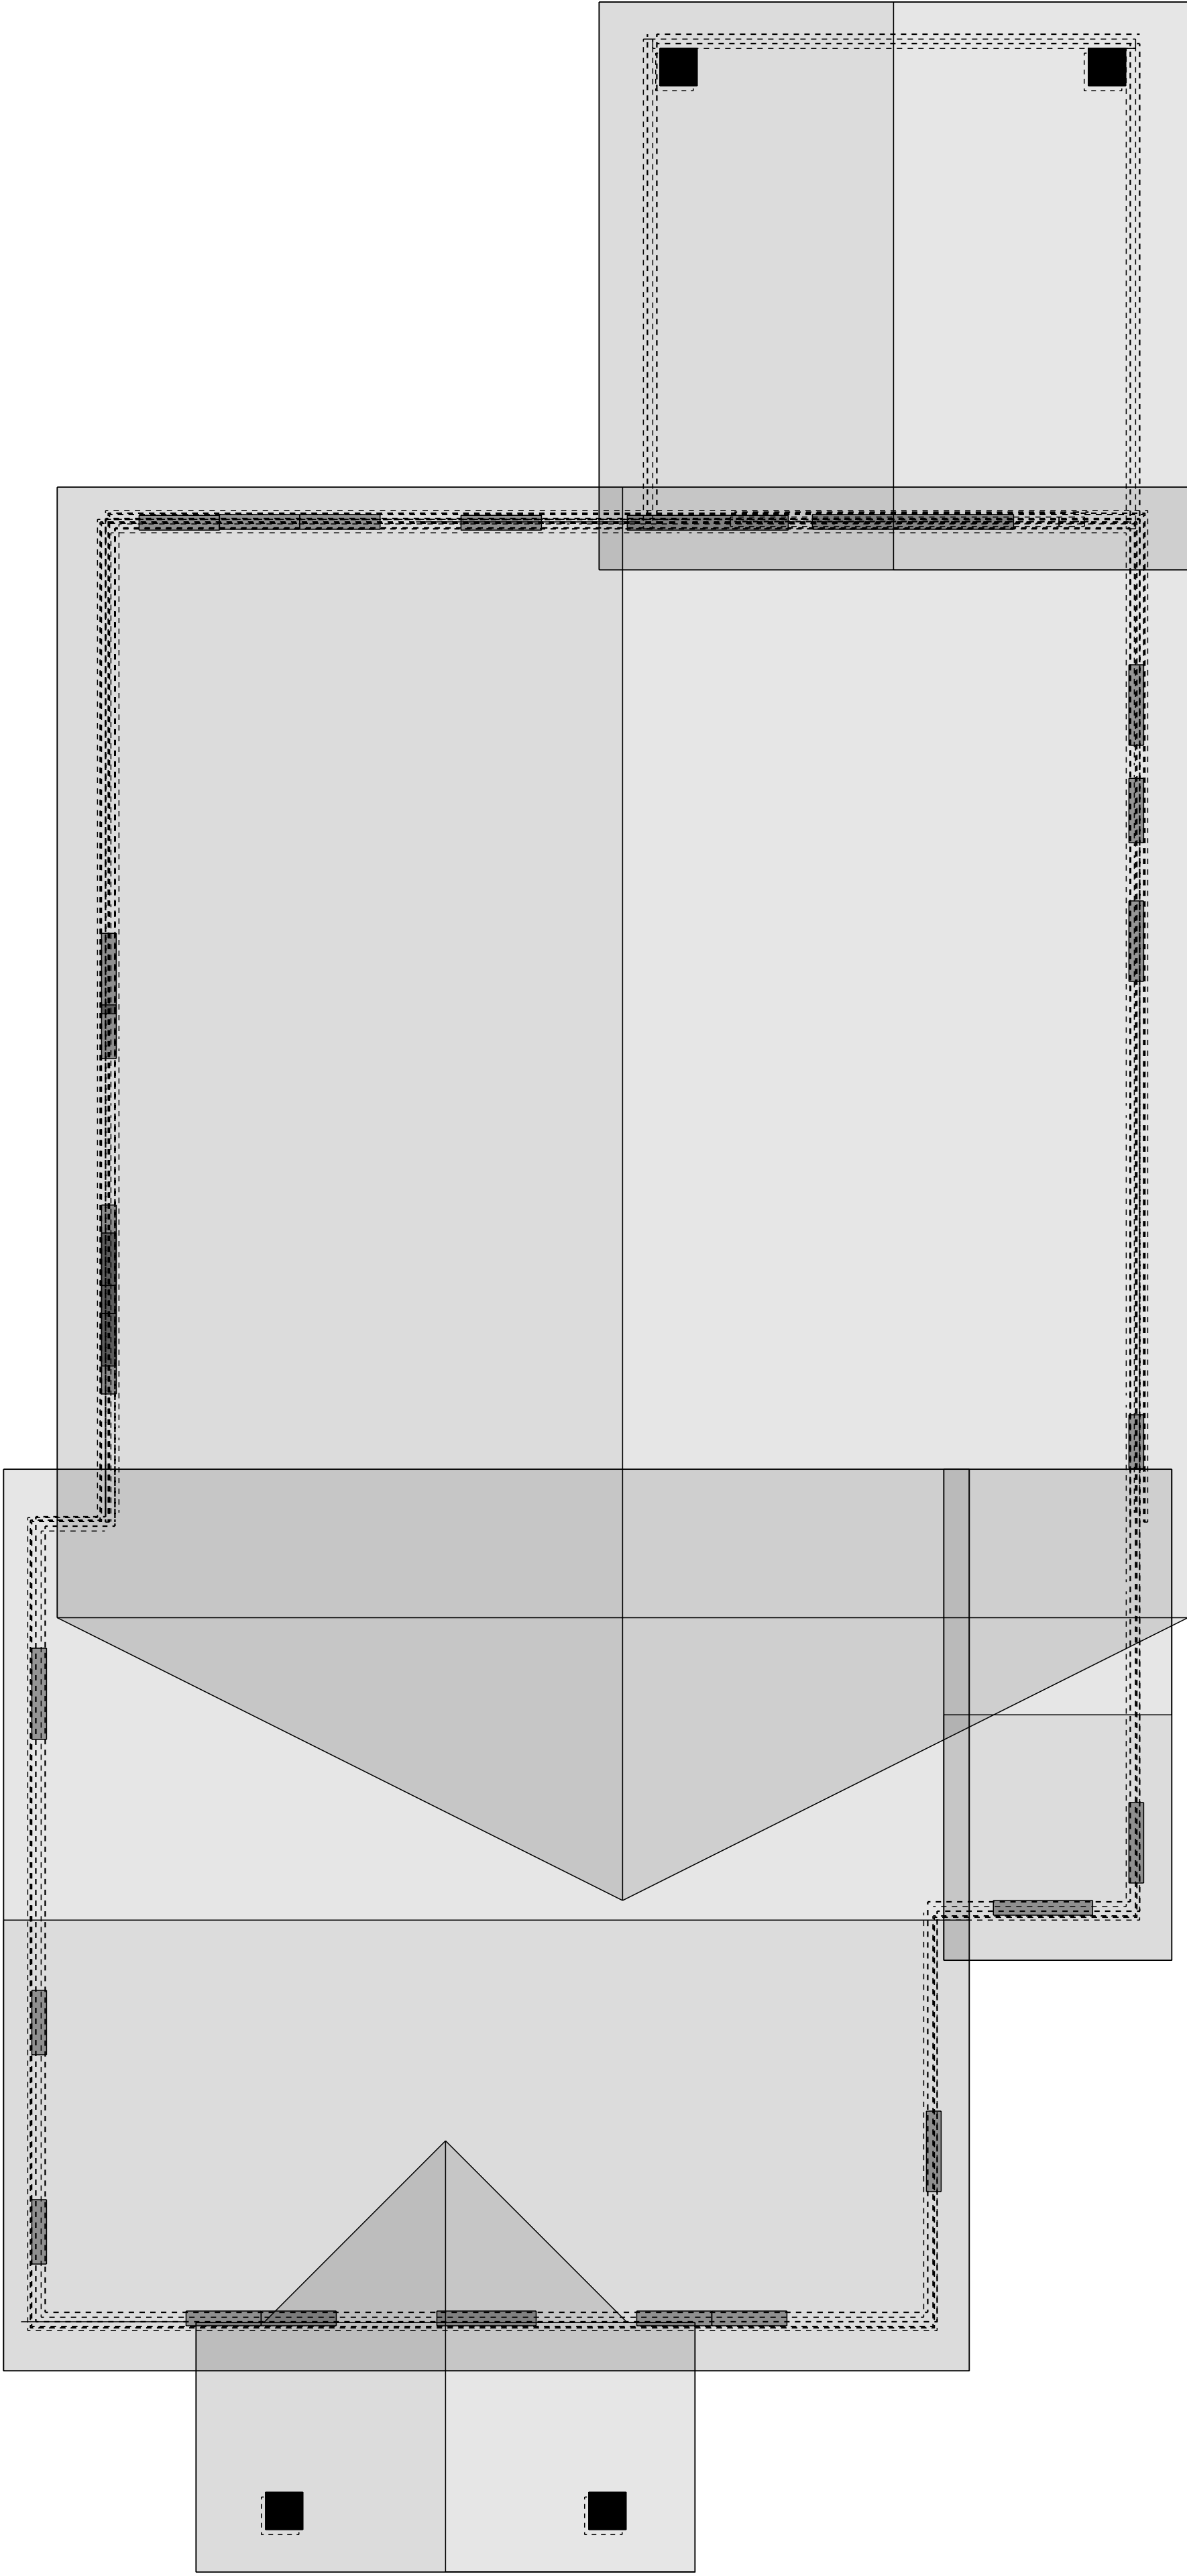

ROOF PLAN
SCALE: 1/4" = 1'-0"