




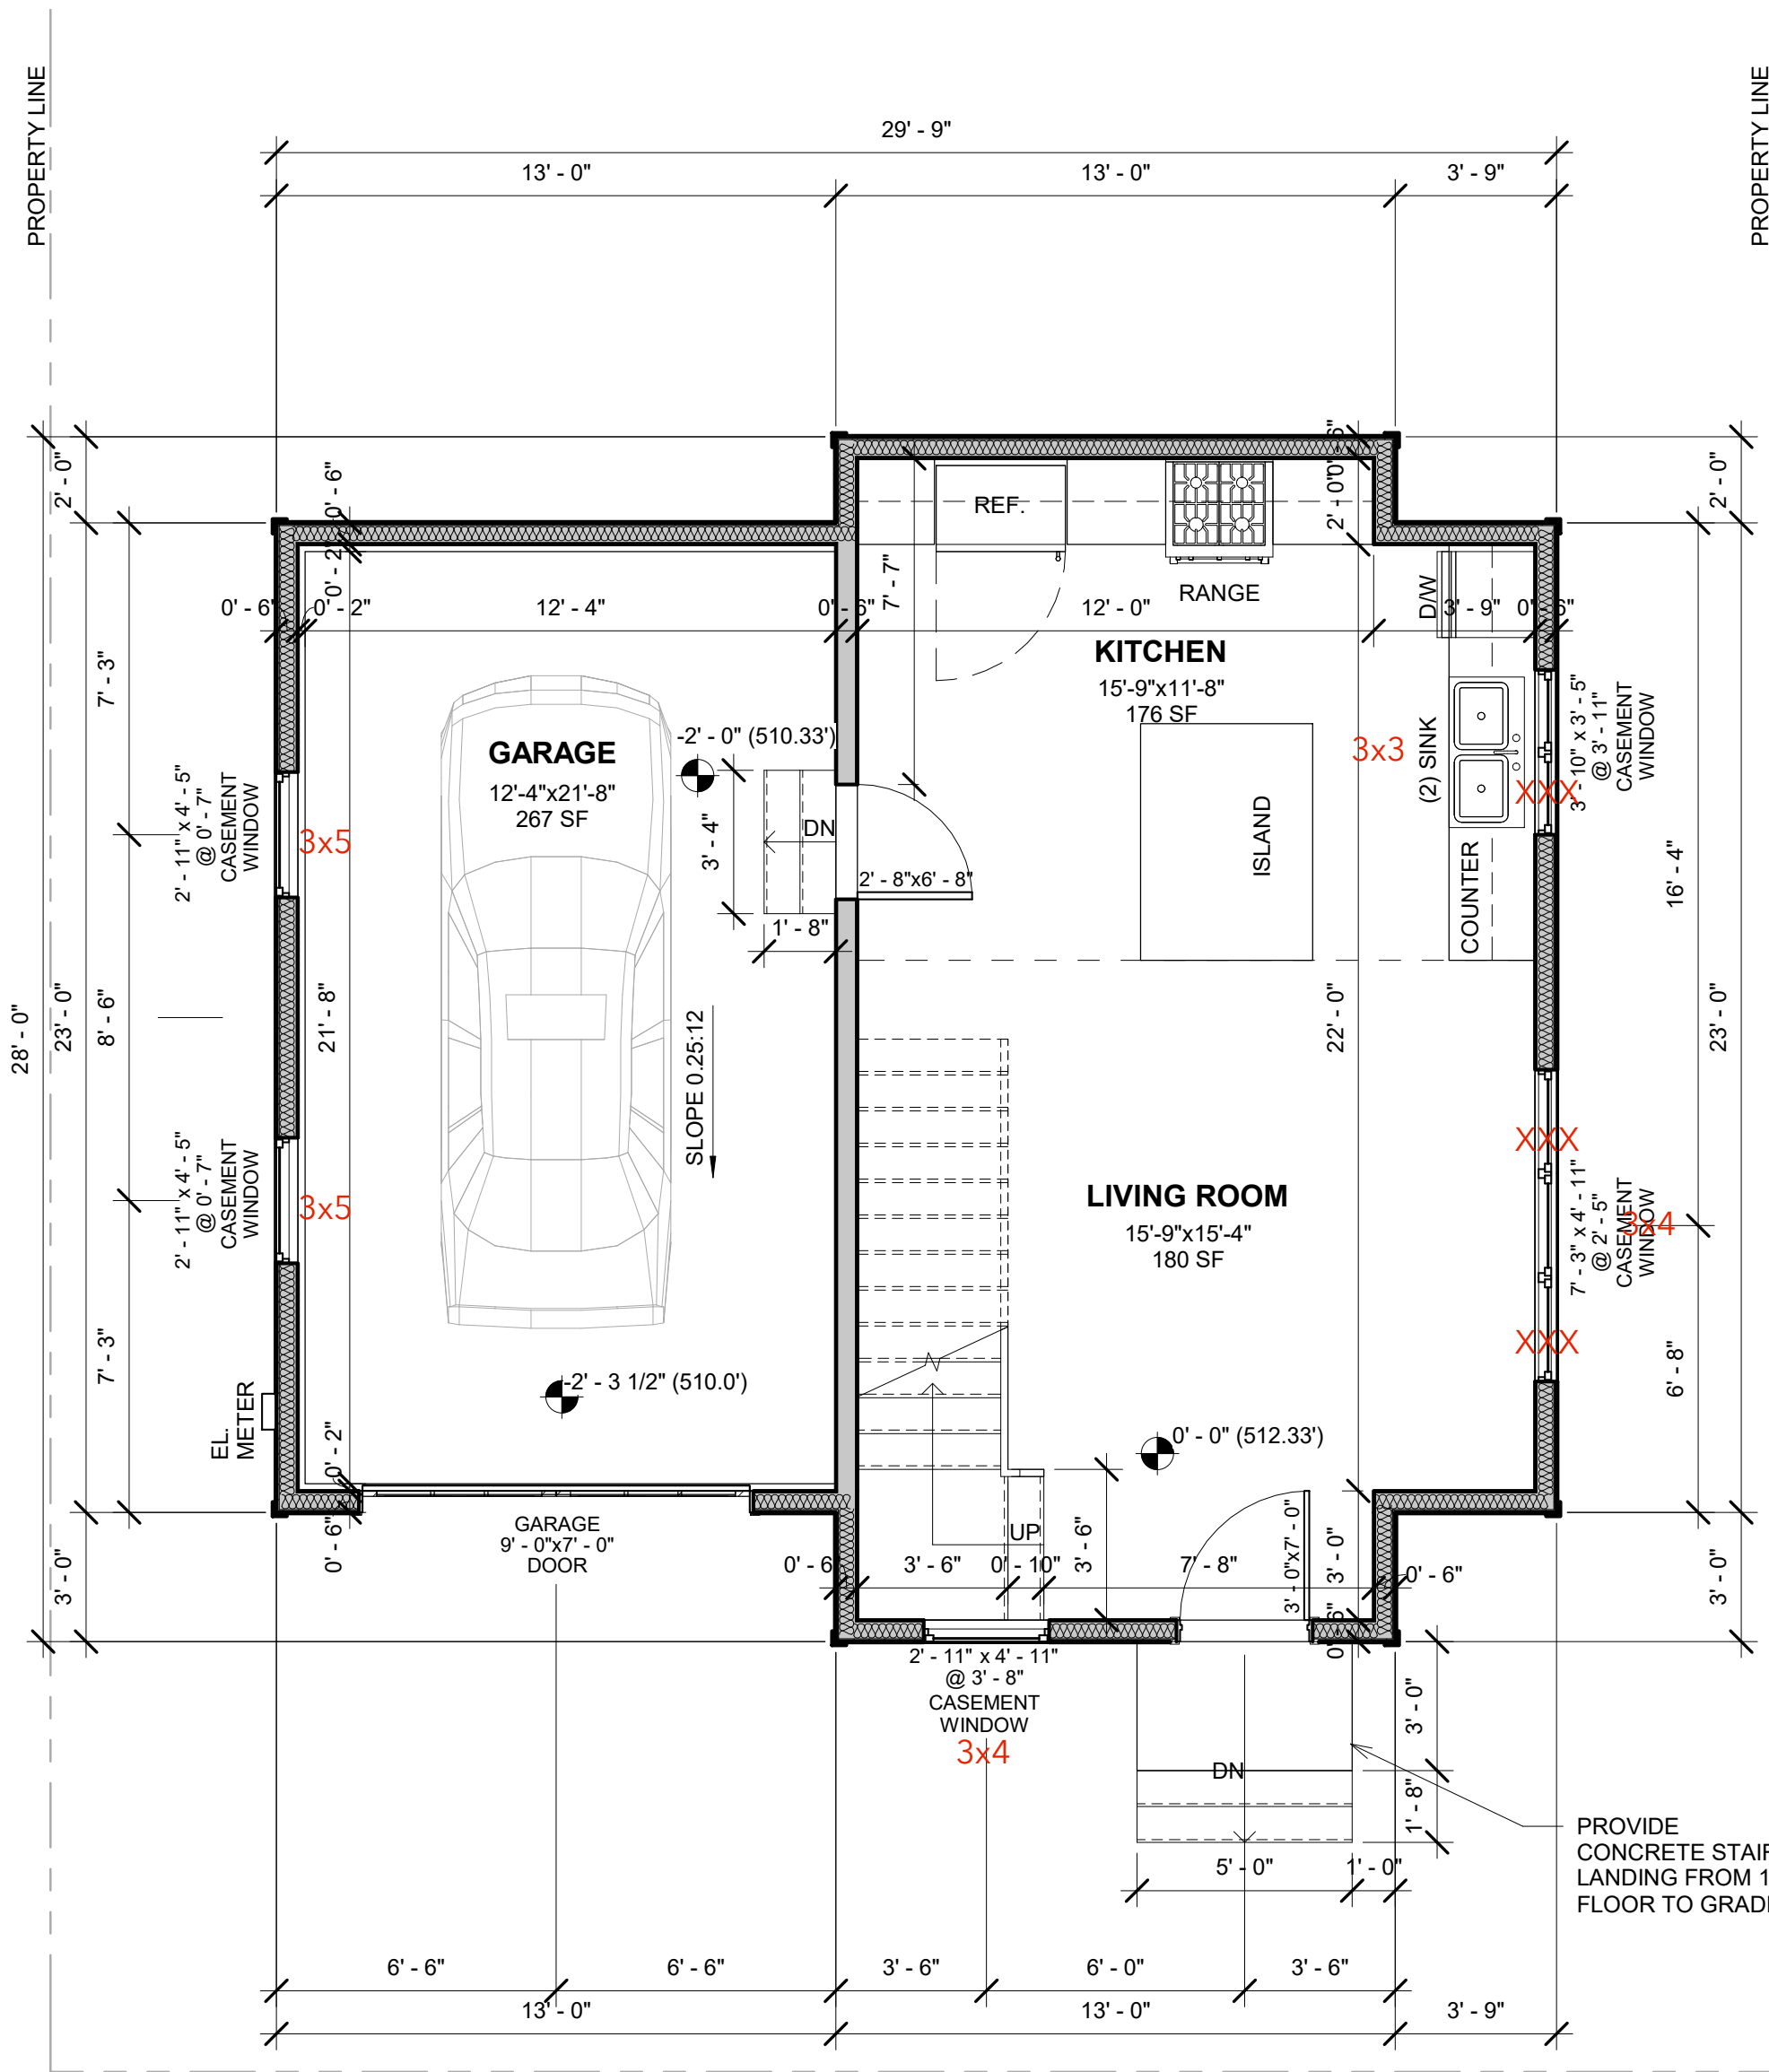

1 PROPOSED FIRST FLOOR PLAN
1/4" = 1'-0"

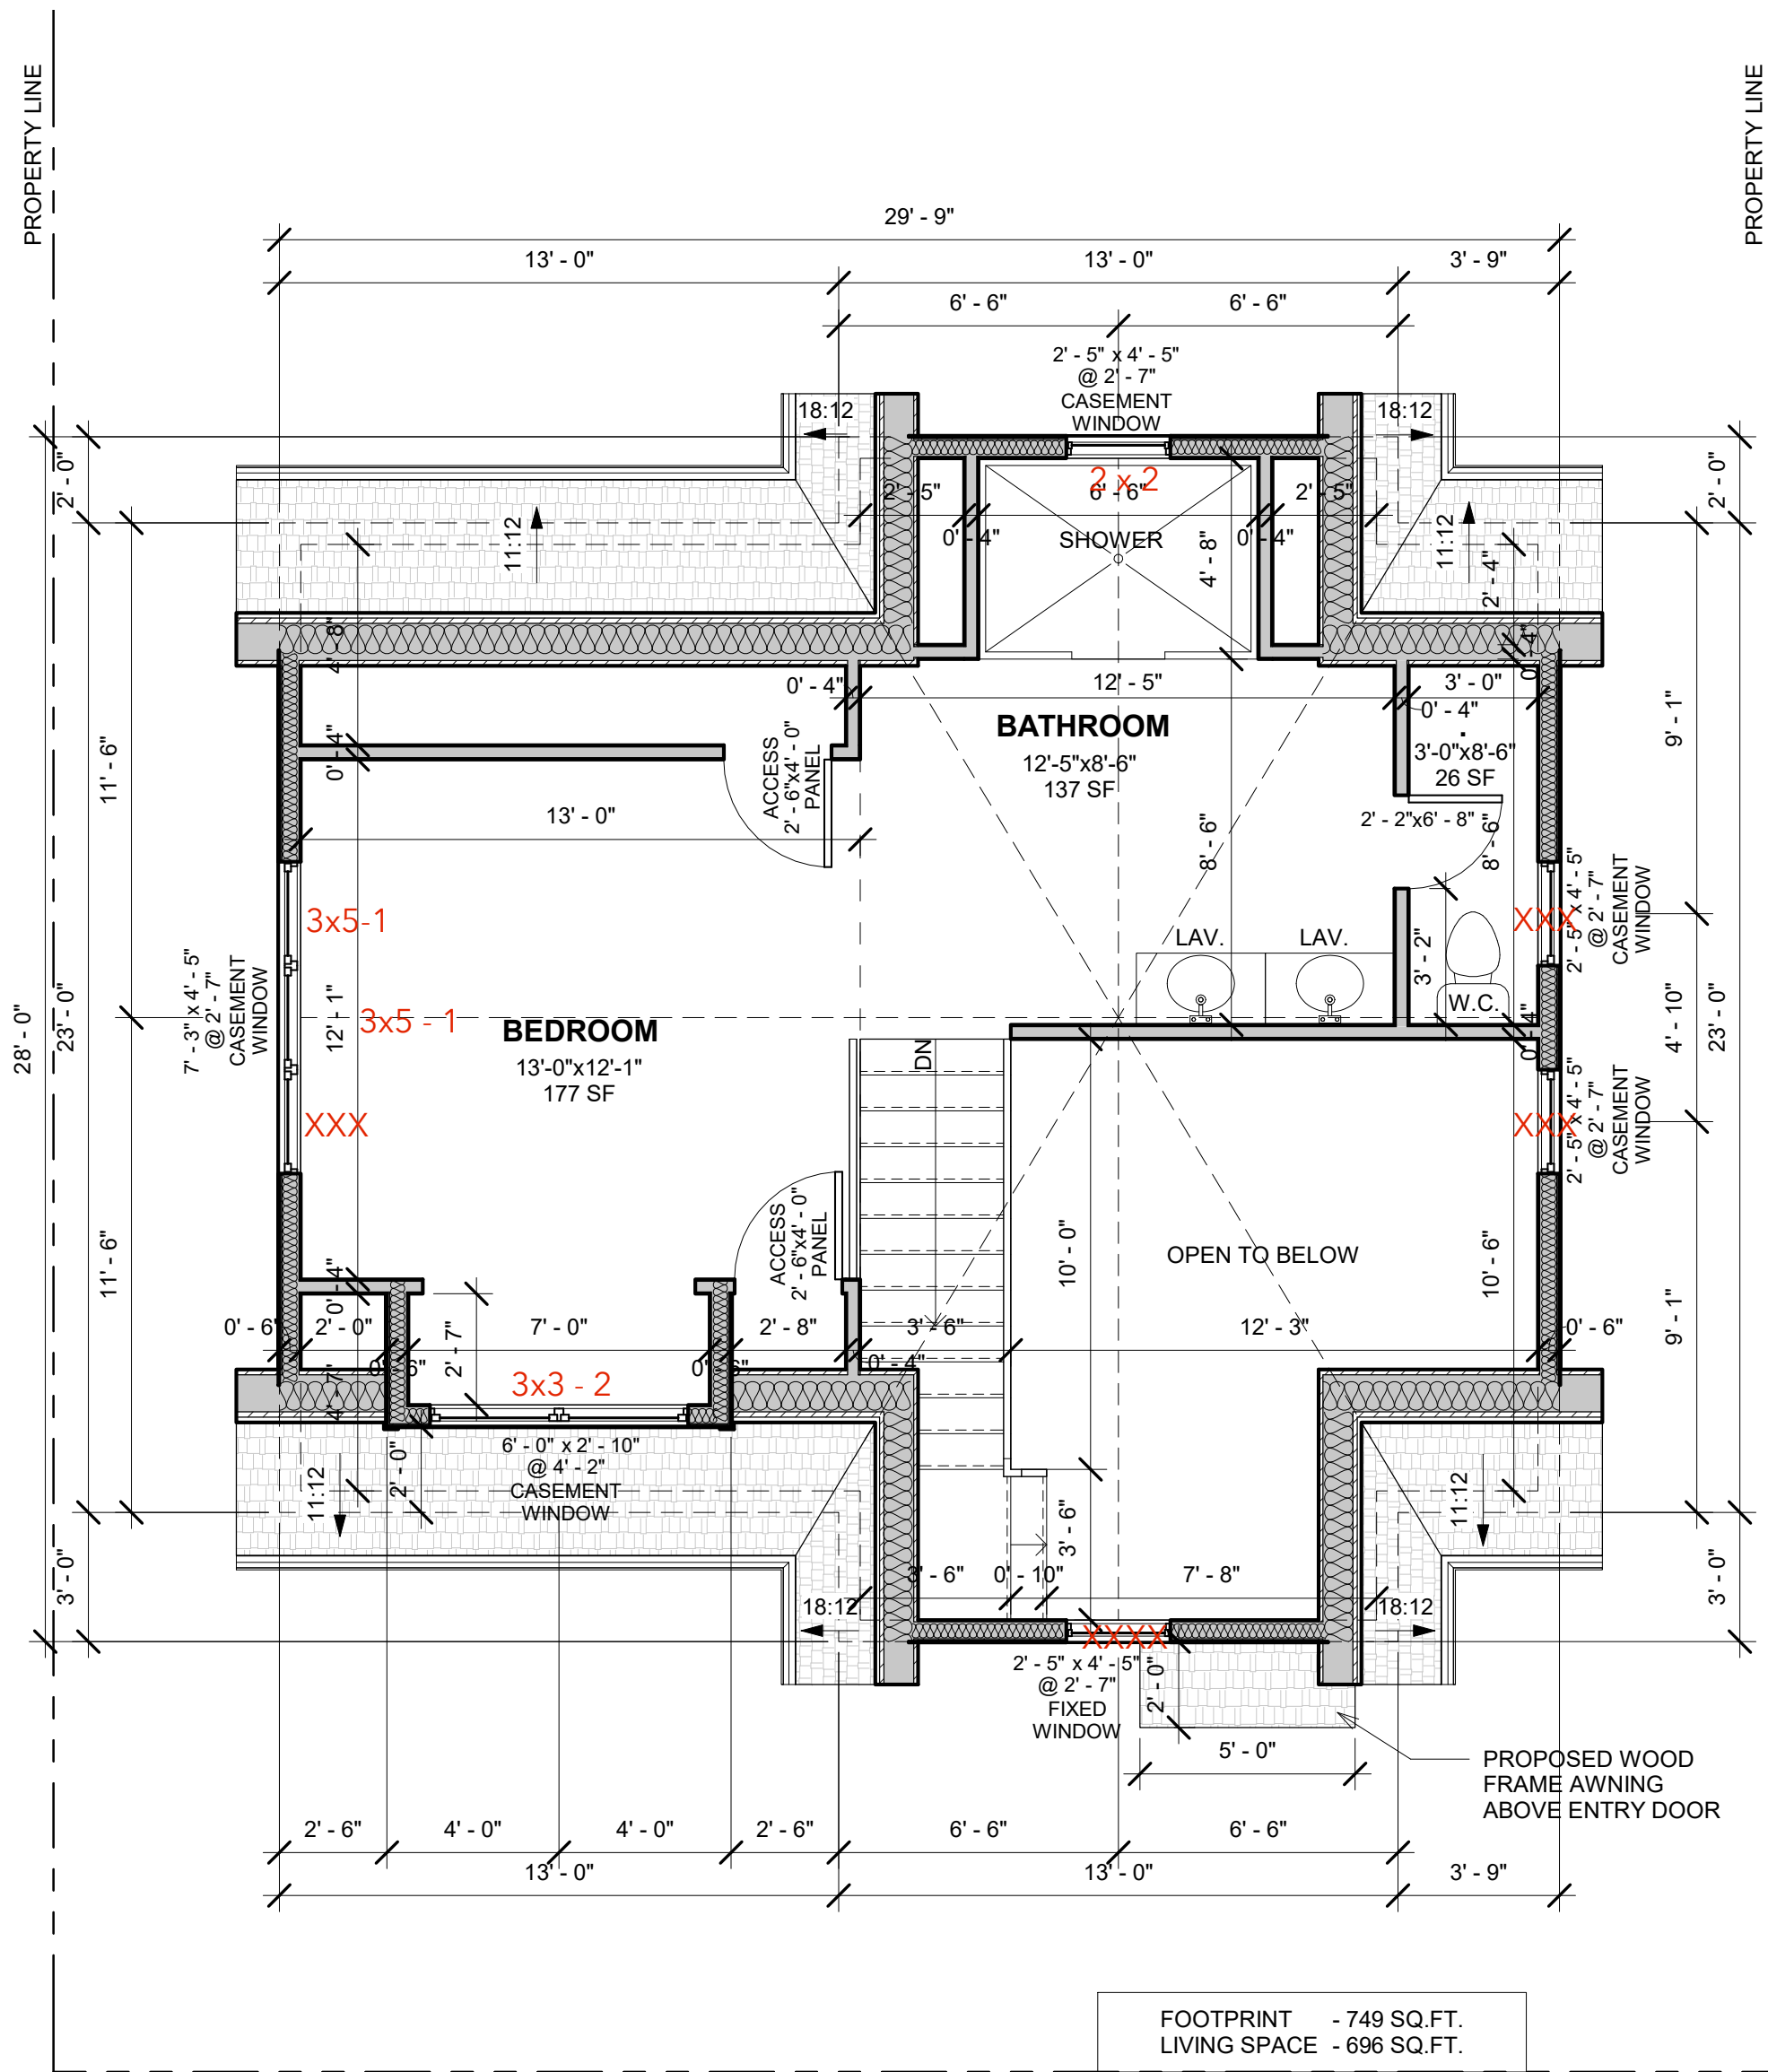

2 PROPOSED ATTIC FLOOR PLAN
1/4" = 1'-0"

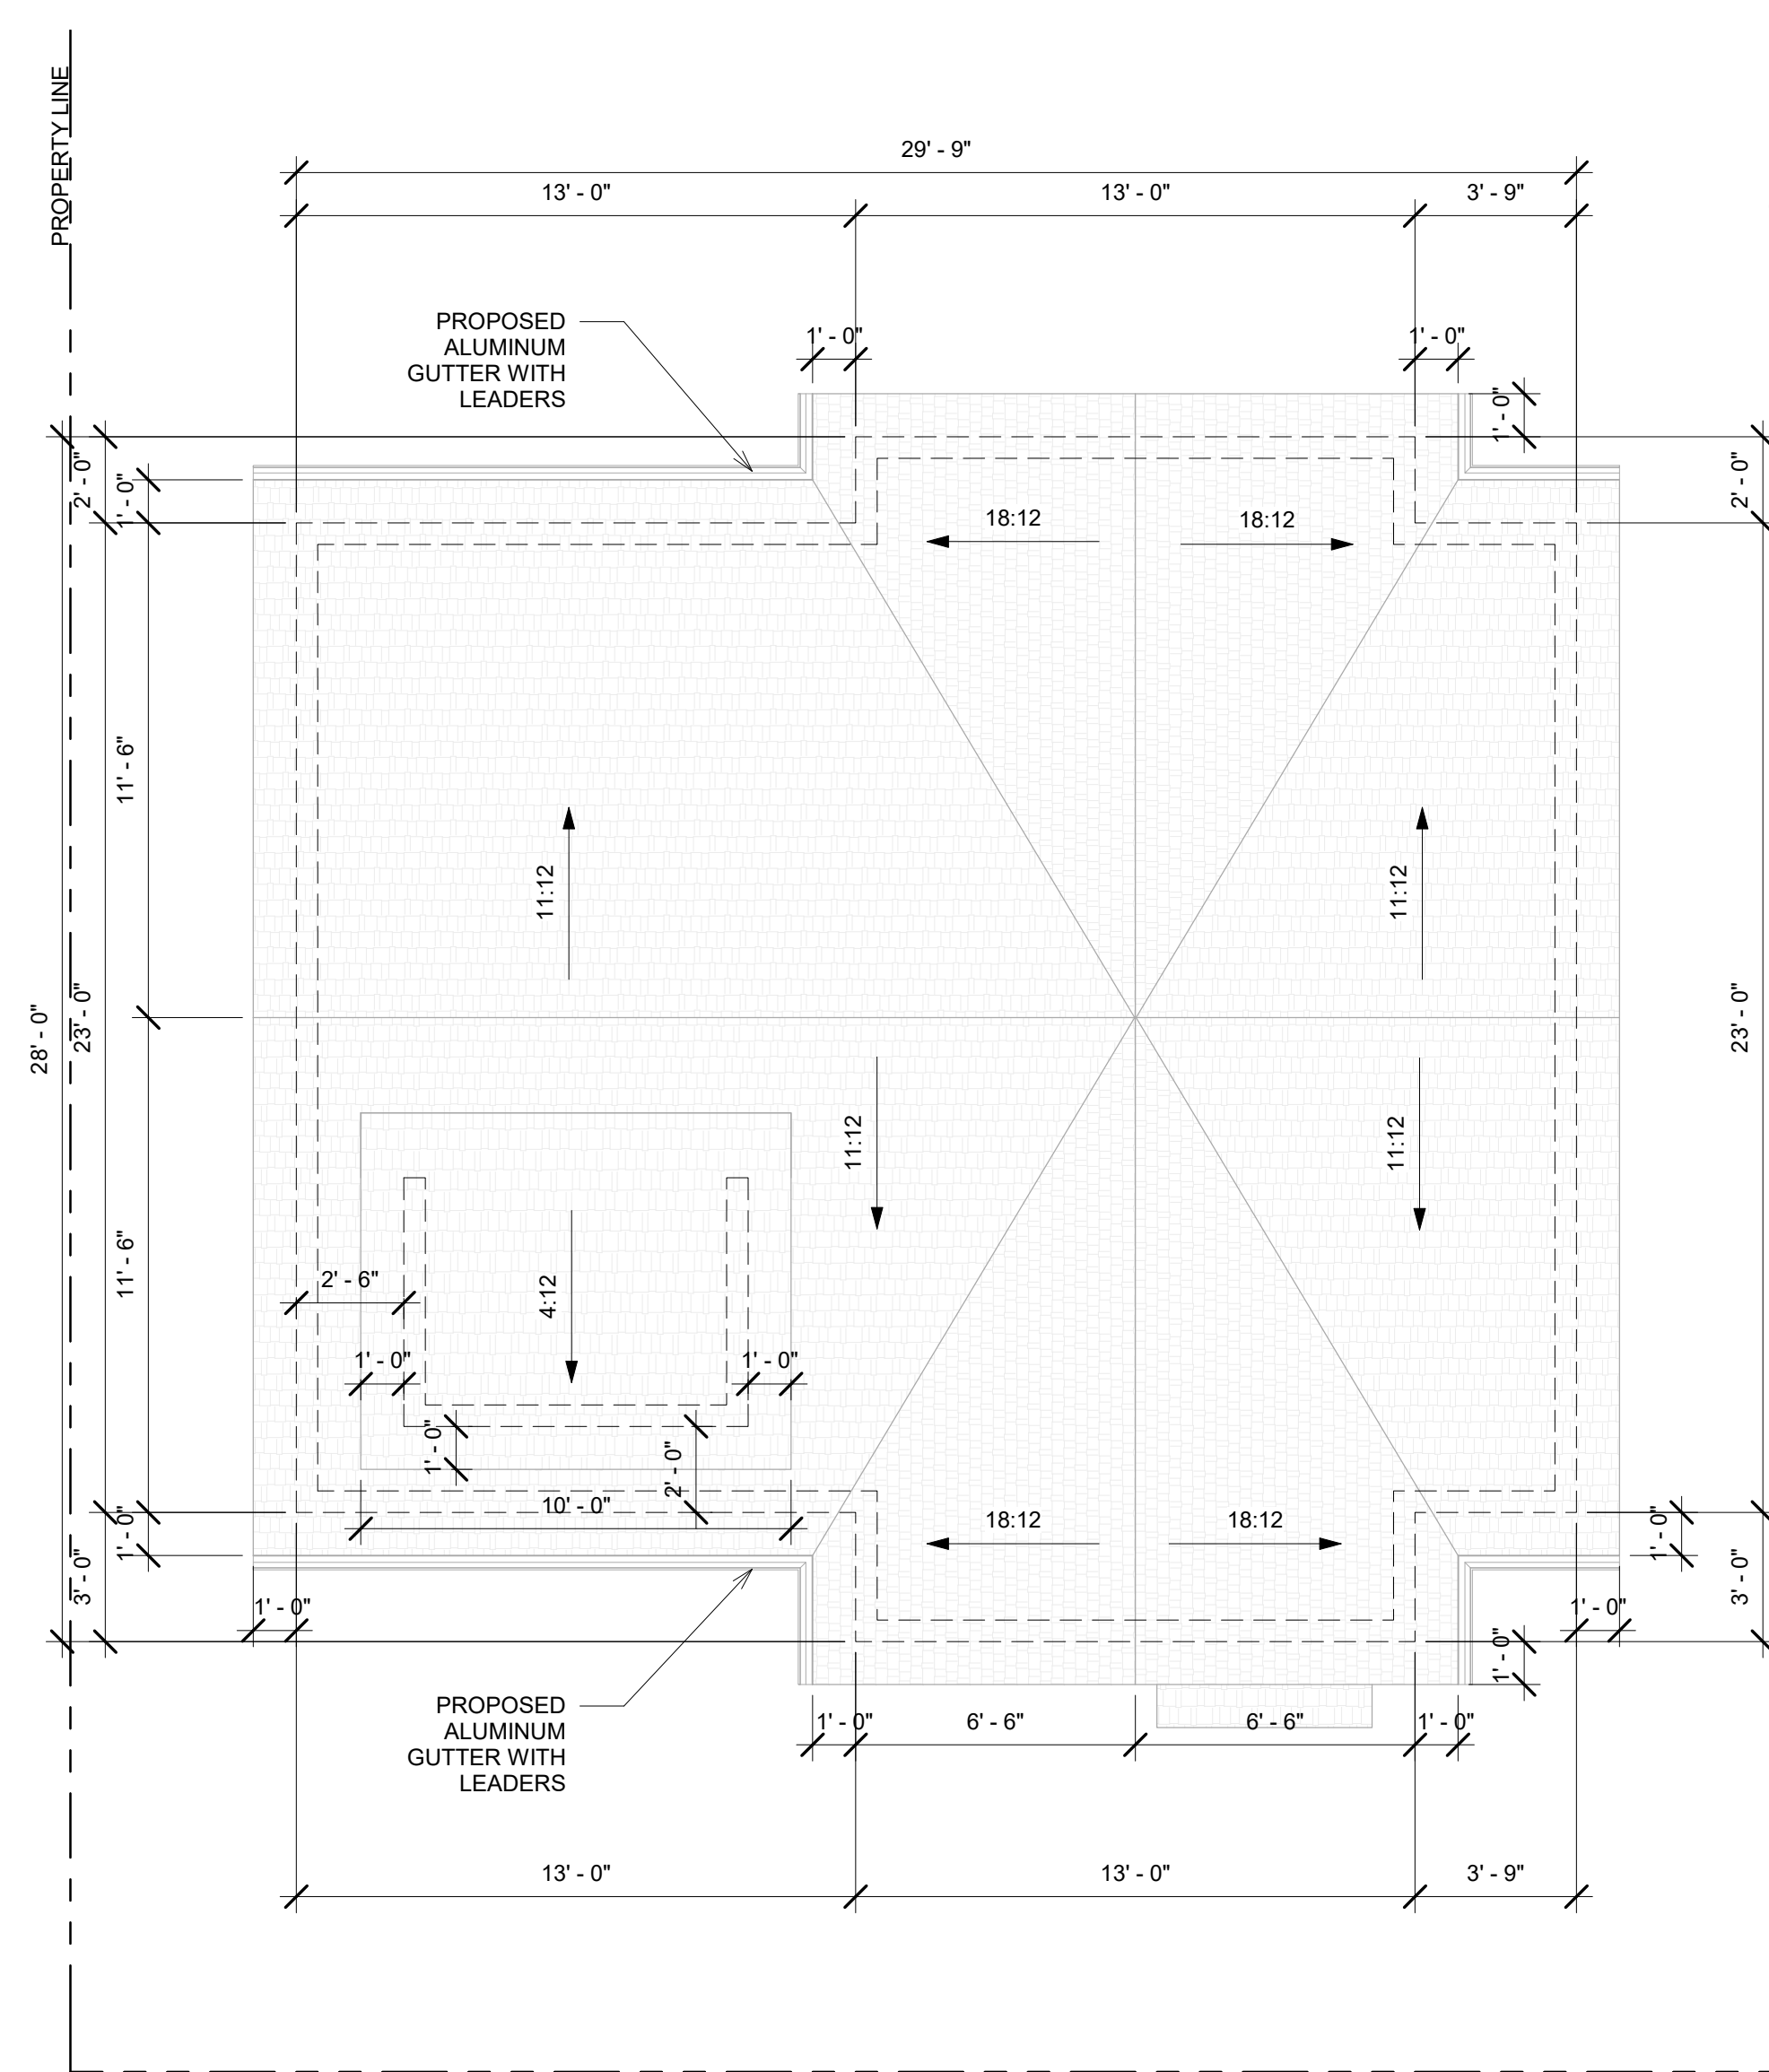

3 PROPOSED ROOF PLAN
1/4" = 1'-0"



4 3D VIEW, FRONT ELEVATION


Windows, Size, Count: (Make most Double Hung)
1st Level:
Garage: 3x5 - 2
Front Lower: 3x4 - 1
Front Upper: Price a 2x2 fixed (Decretive) if cost effective or Eliminate
Livingroom Side: 3x4 - 1
Kitchen: 3x3 - 1

2nd Level:
Dormer: 3x3 - 2 side by side
Master Bedroom: 3x5 - 2, Egress Price out Casement and double hung.
Master Shower: 2x4 Fixed - 1

ALLEY (15' R.O.W.)

ALLEY 1020 (15' R.O.W.)

PLOT PLAN
1/16" = 1'-0"

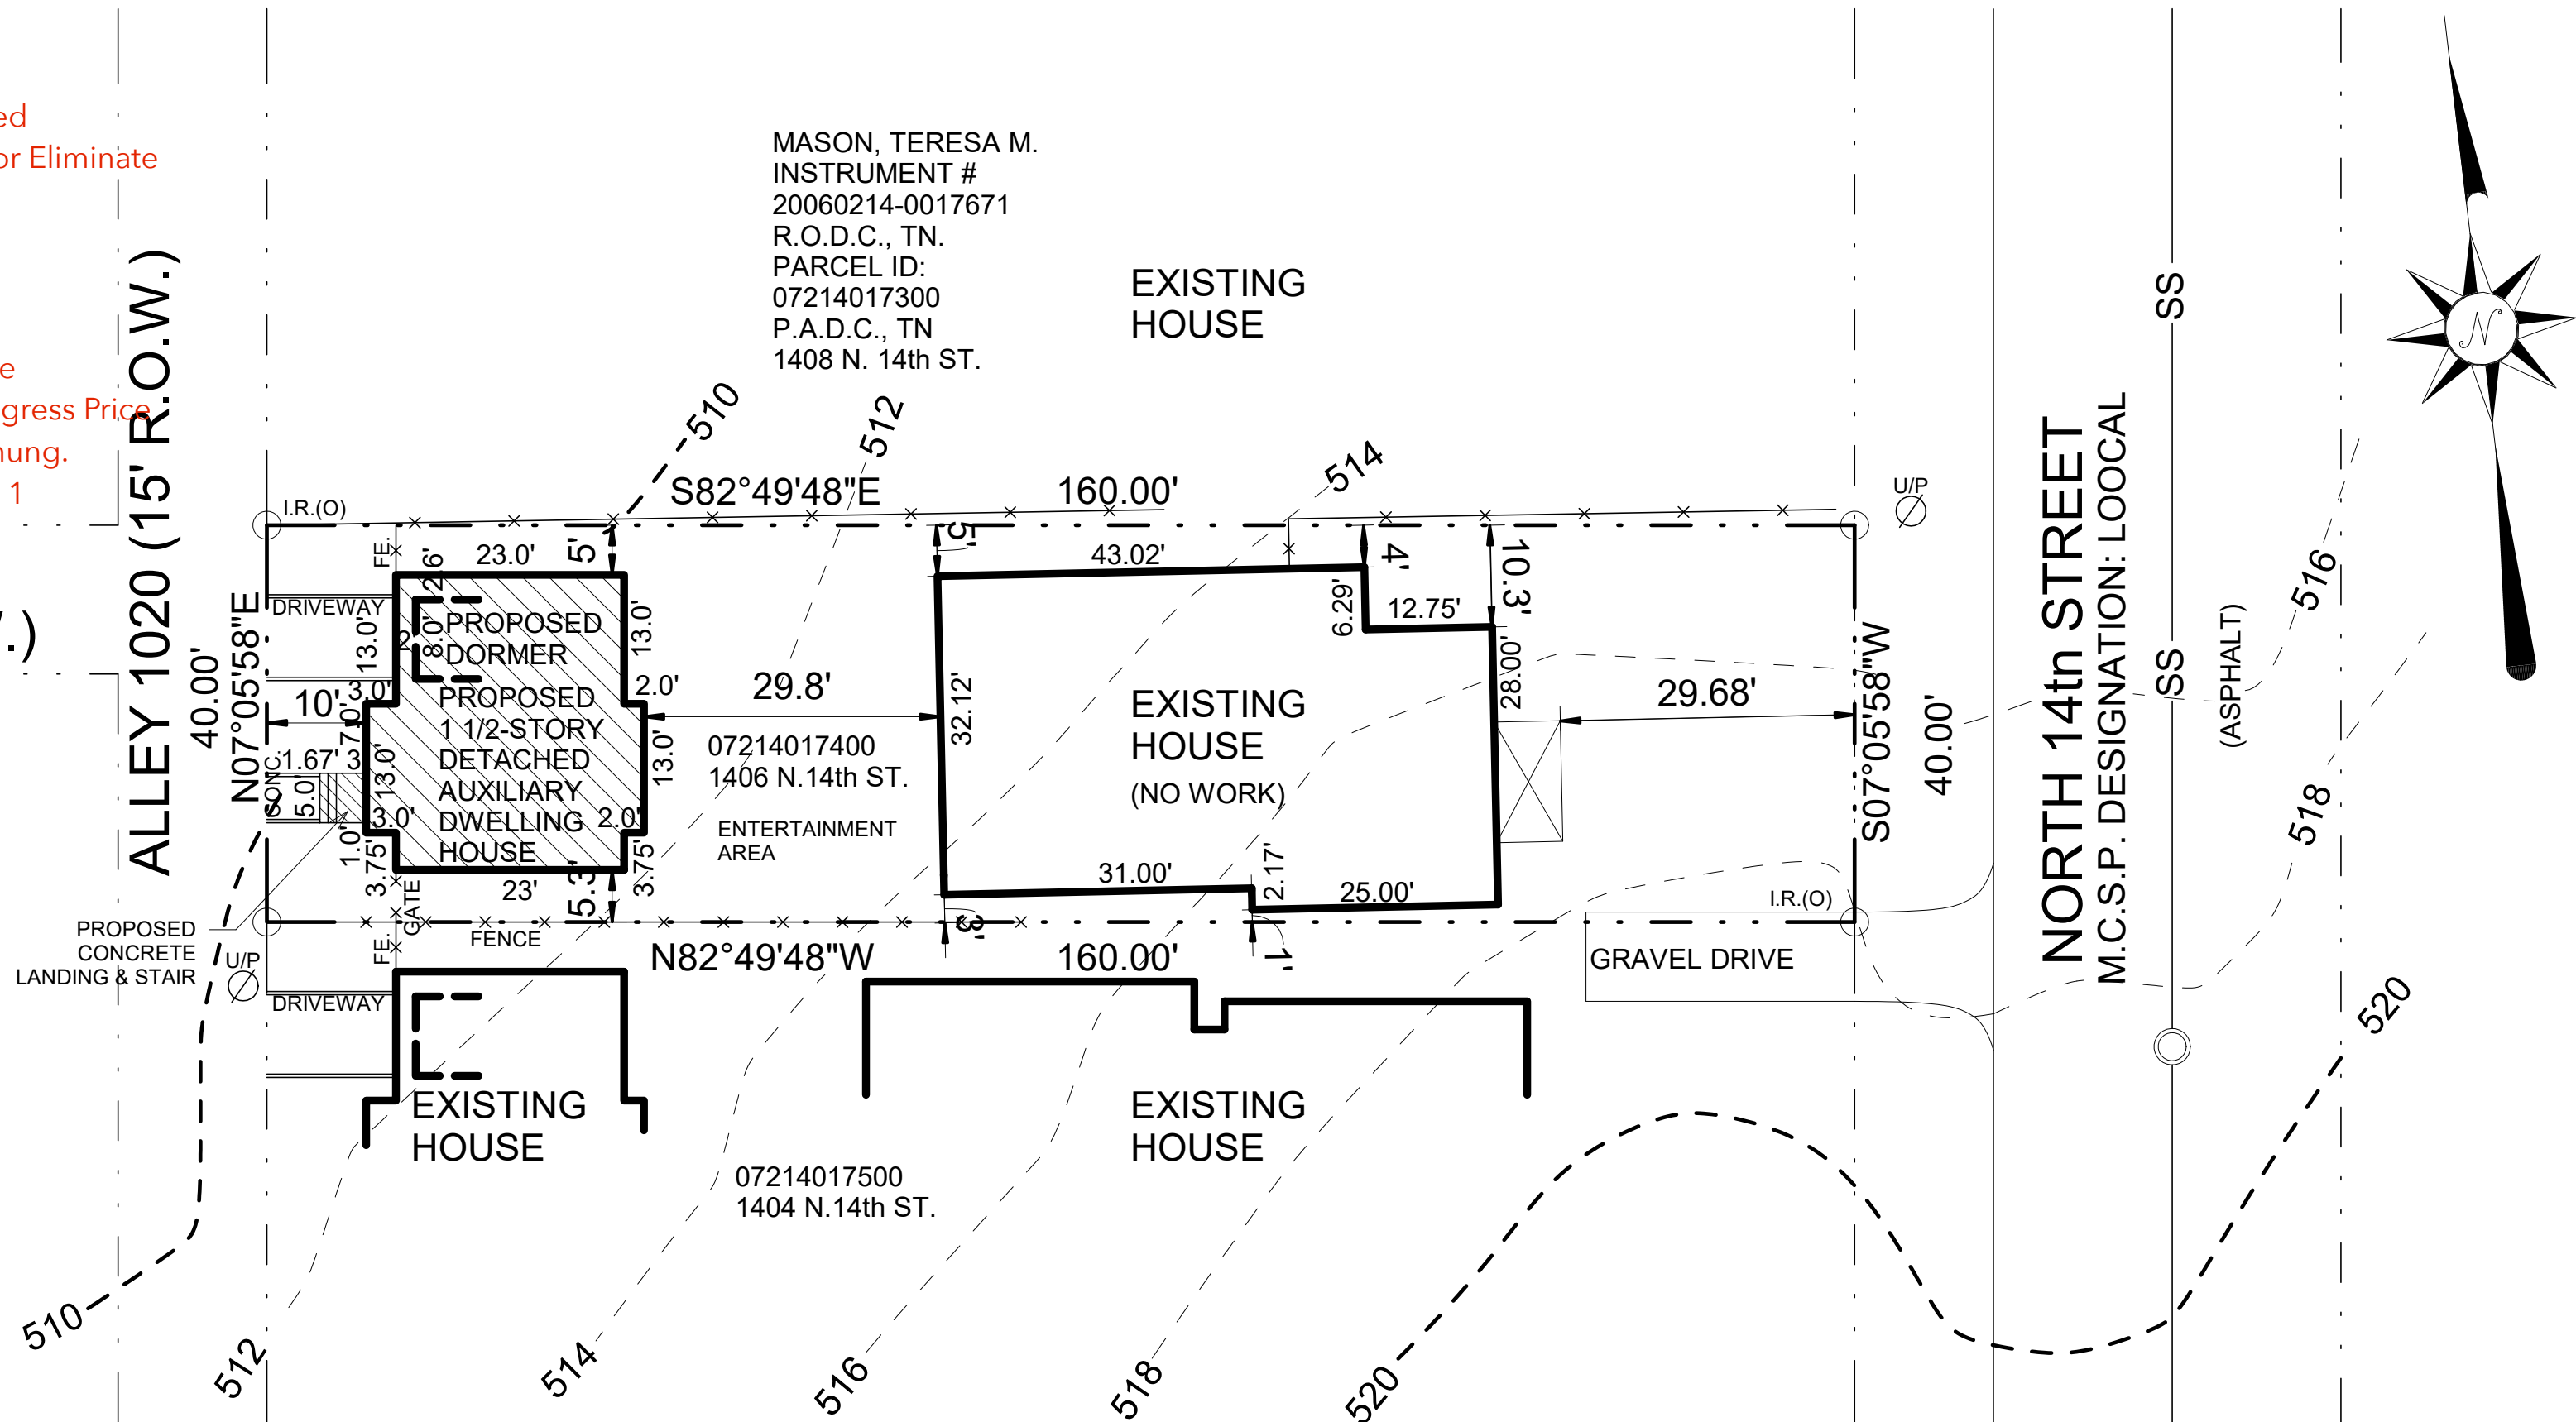

Gary Lloyd
PHONE: FAX: MOBILE:

SCALE: DRAWN BY: DATA: Friday, July 9, 2021

SECTION LETTER A

APPROVED: CHECKED BY:

PAGE: 1/2
PLANS




1 PROPOSED FRONT ELEVATION
1/4" = 1'-0"



3 PROPOSED RIGHT ELEVATION
1/4" = 1'-0"



2 PROPOSED REAR ELEVATION
1/4" = 1'-0"

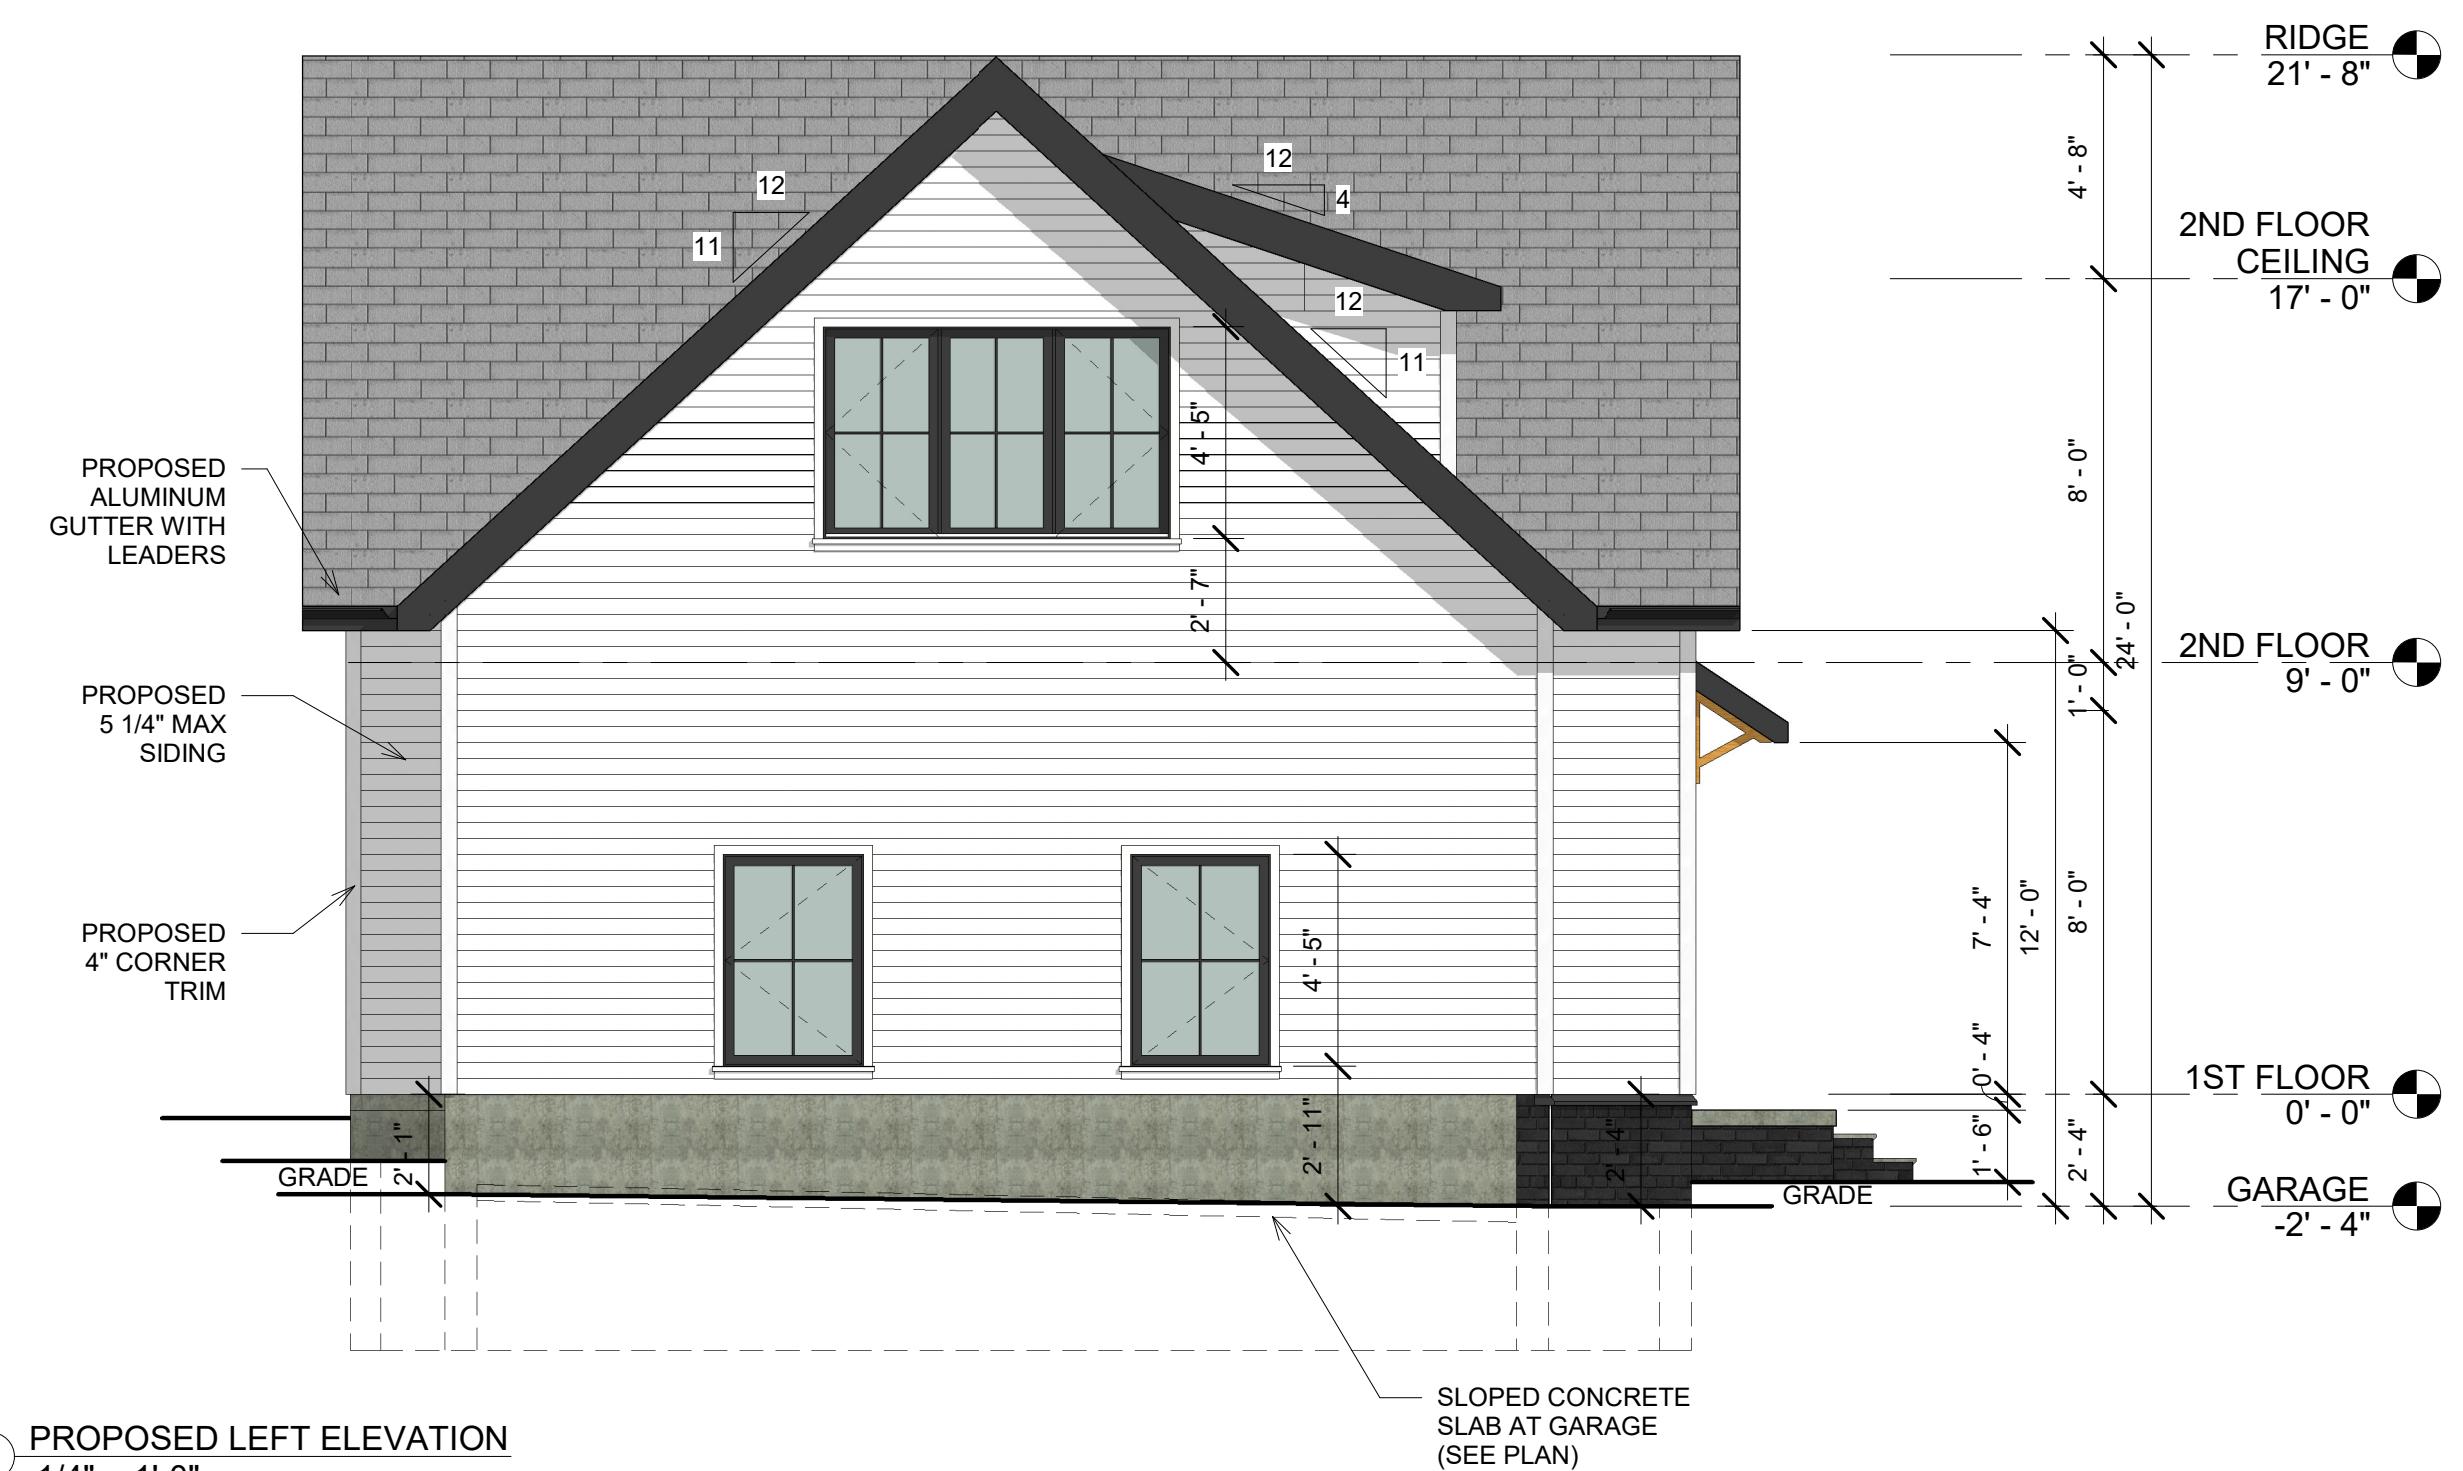

4 PROPOSED LEFT ELEVATION
1/4" = 1'-0"