

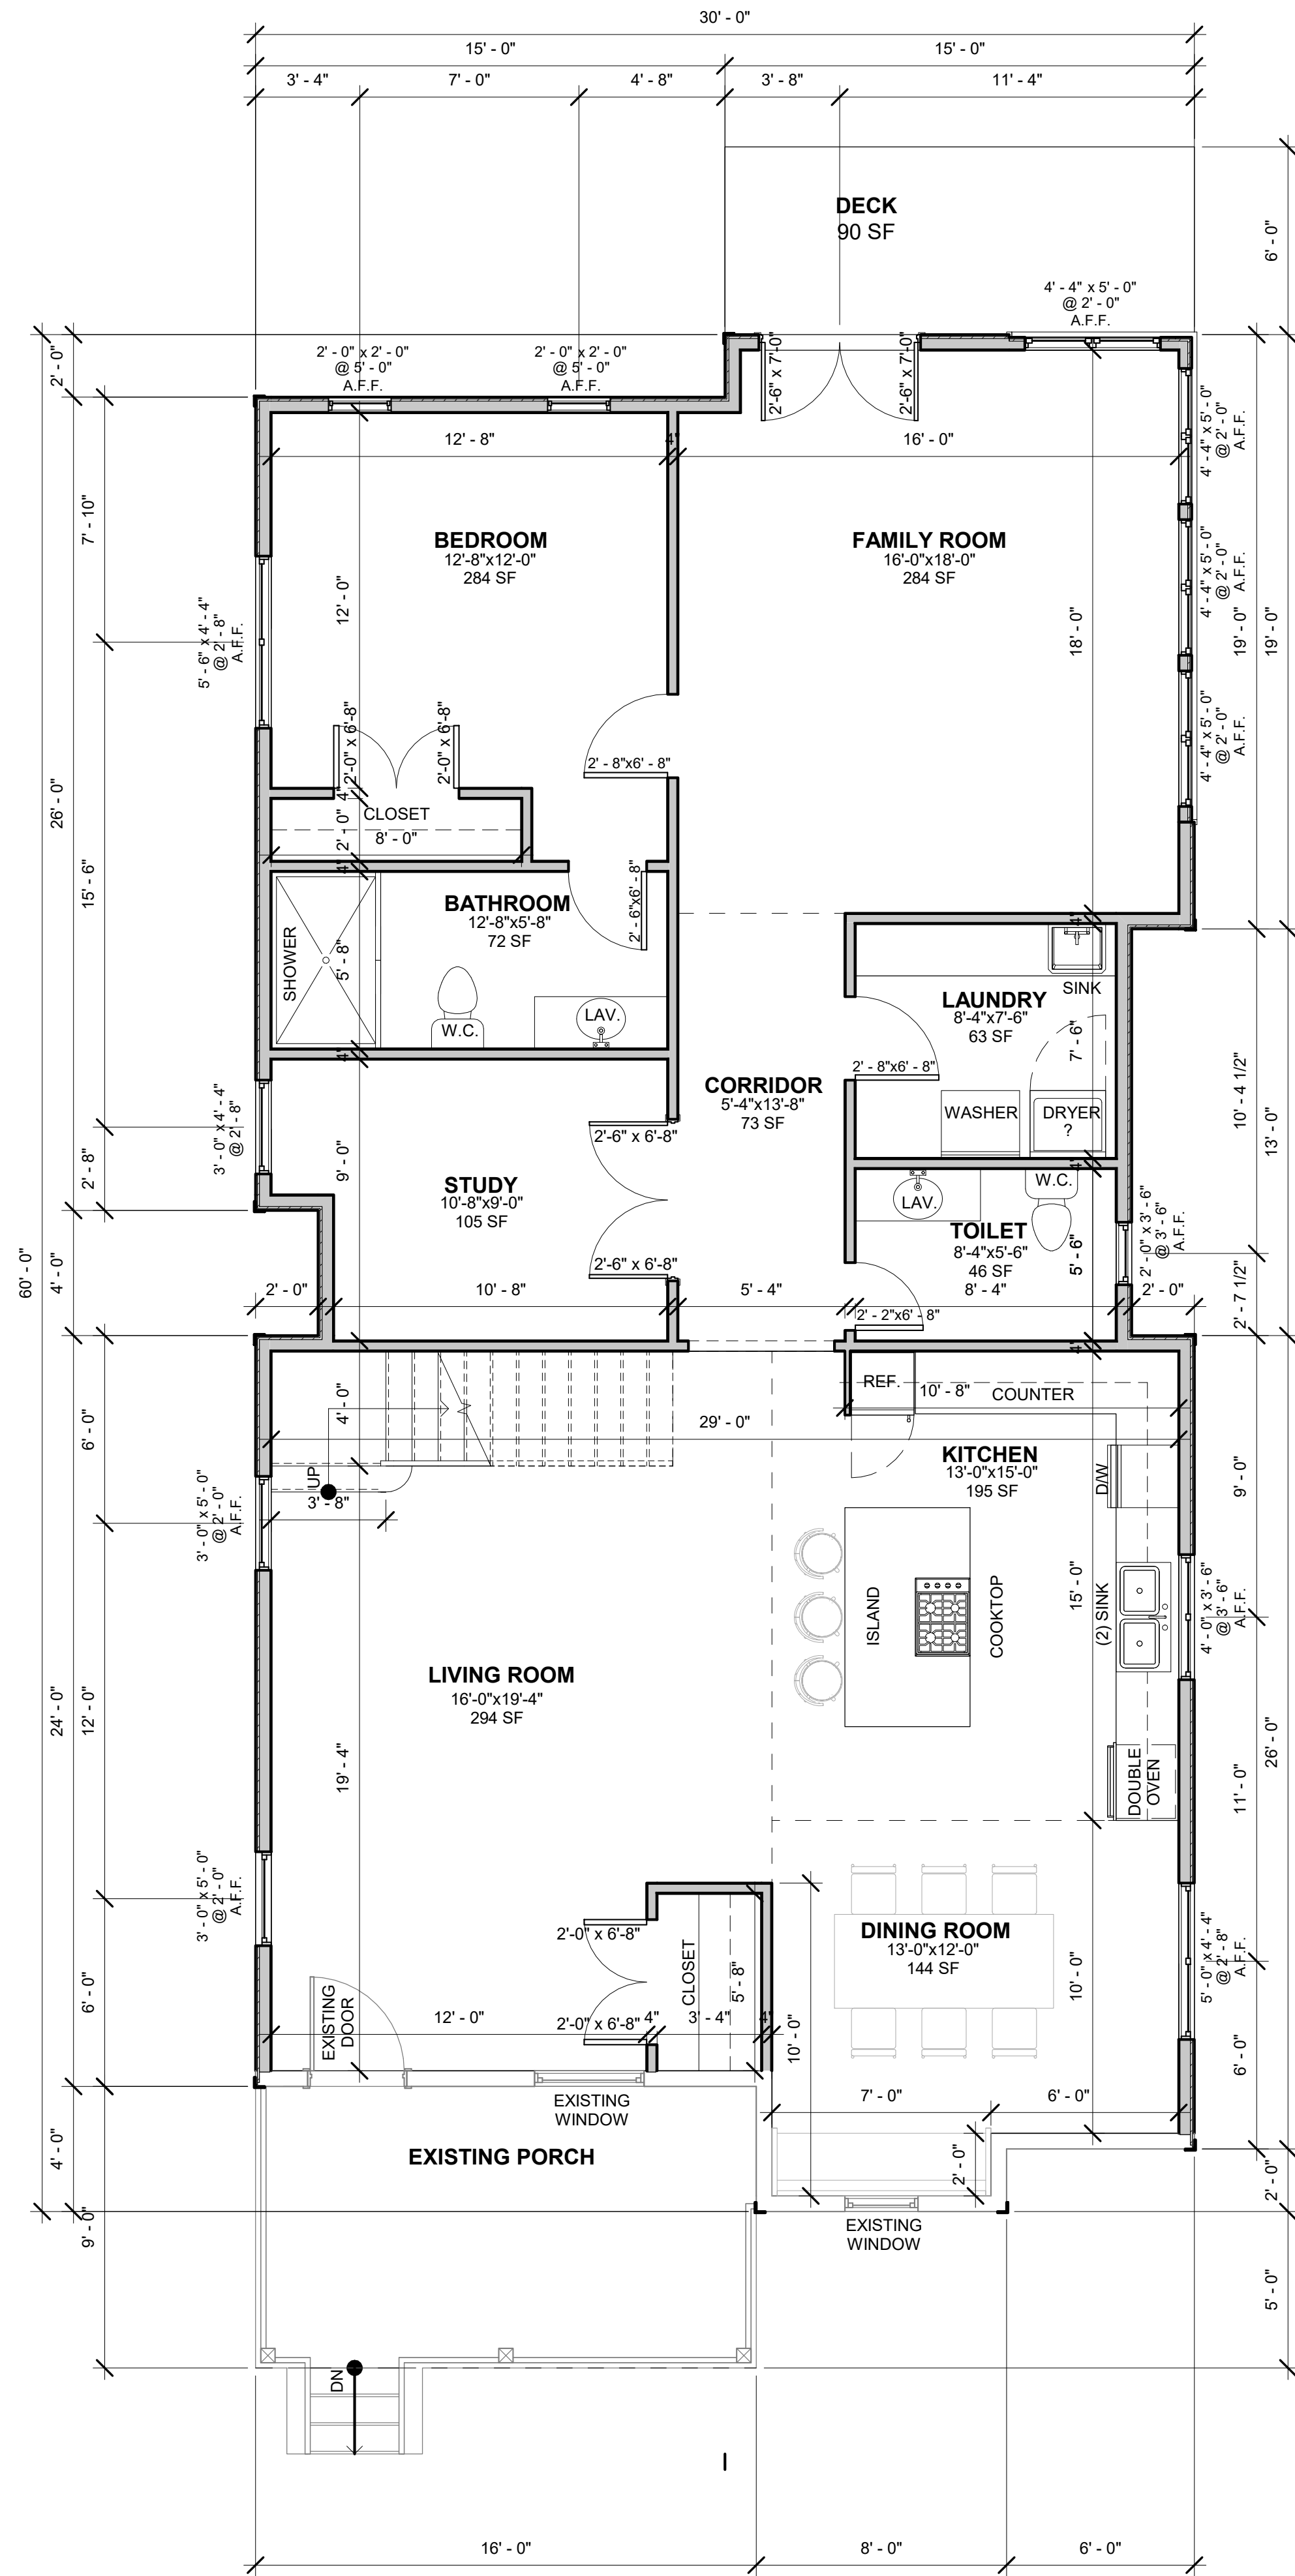


PROPERTY LINE

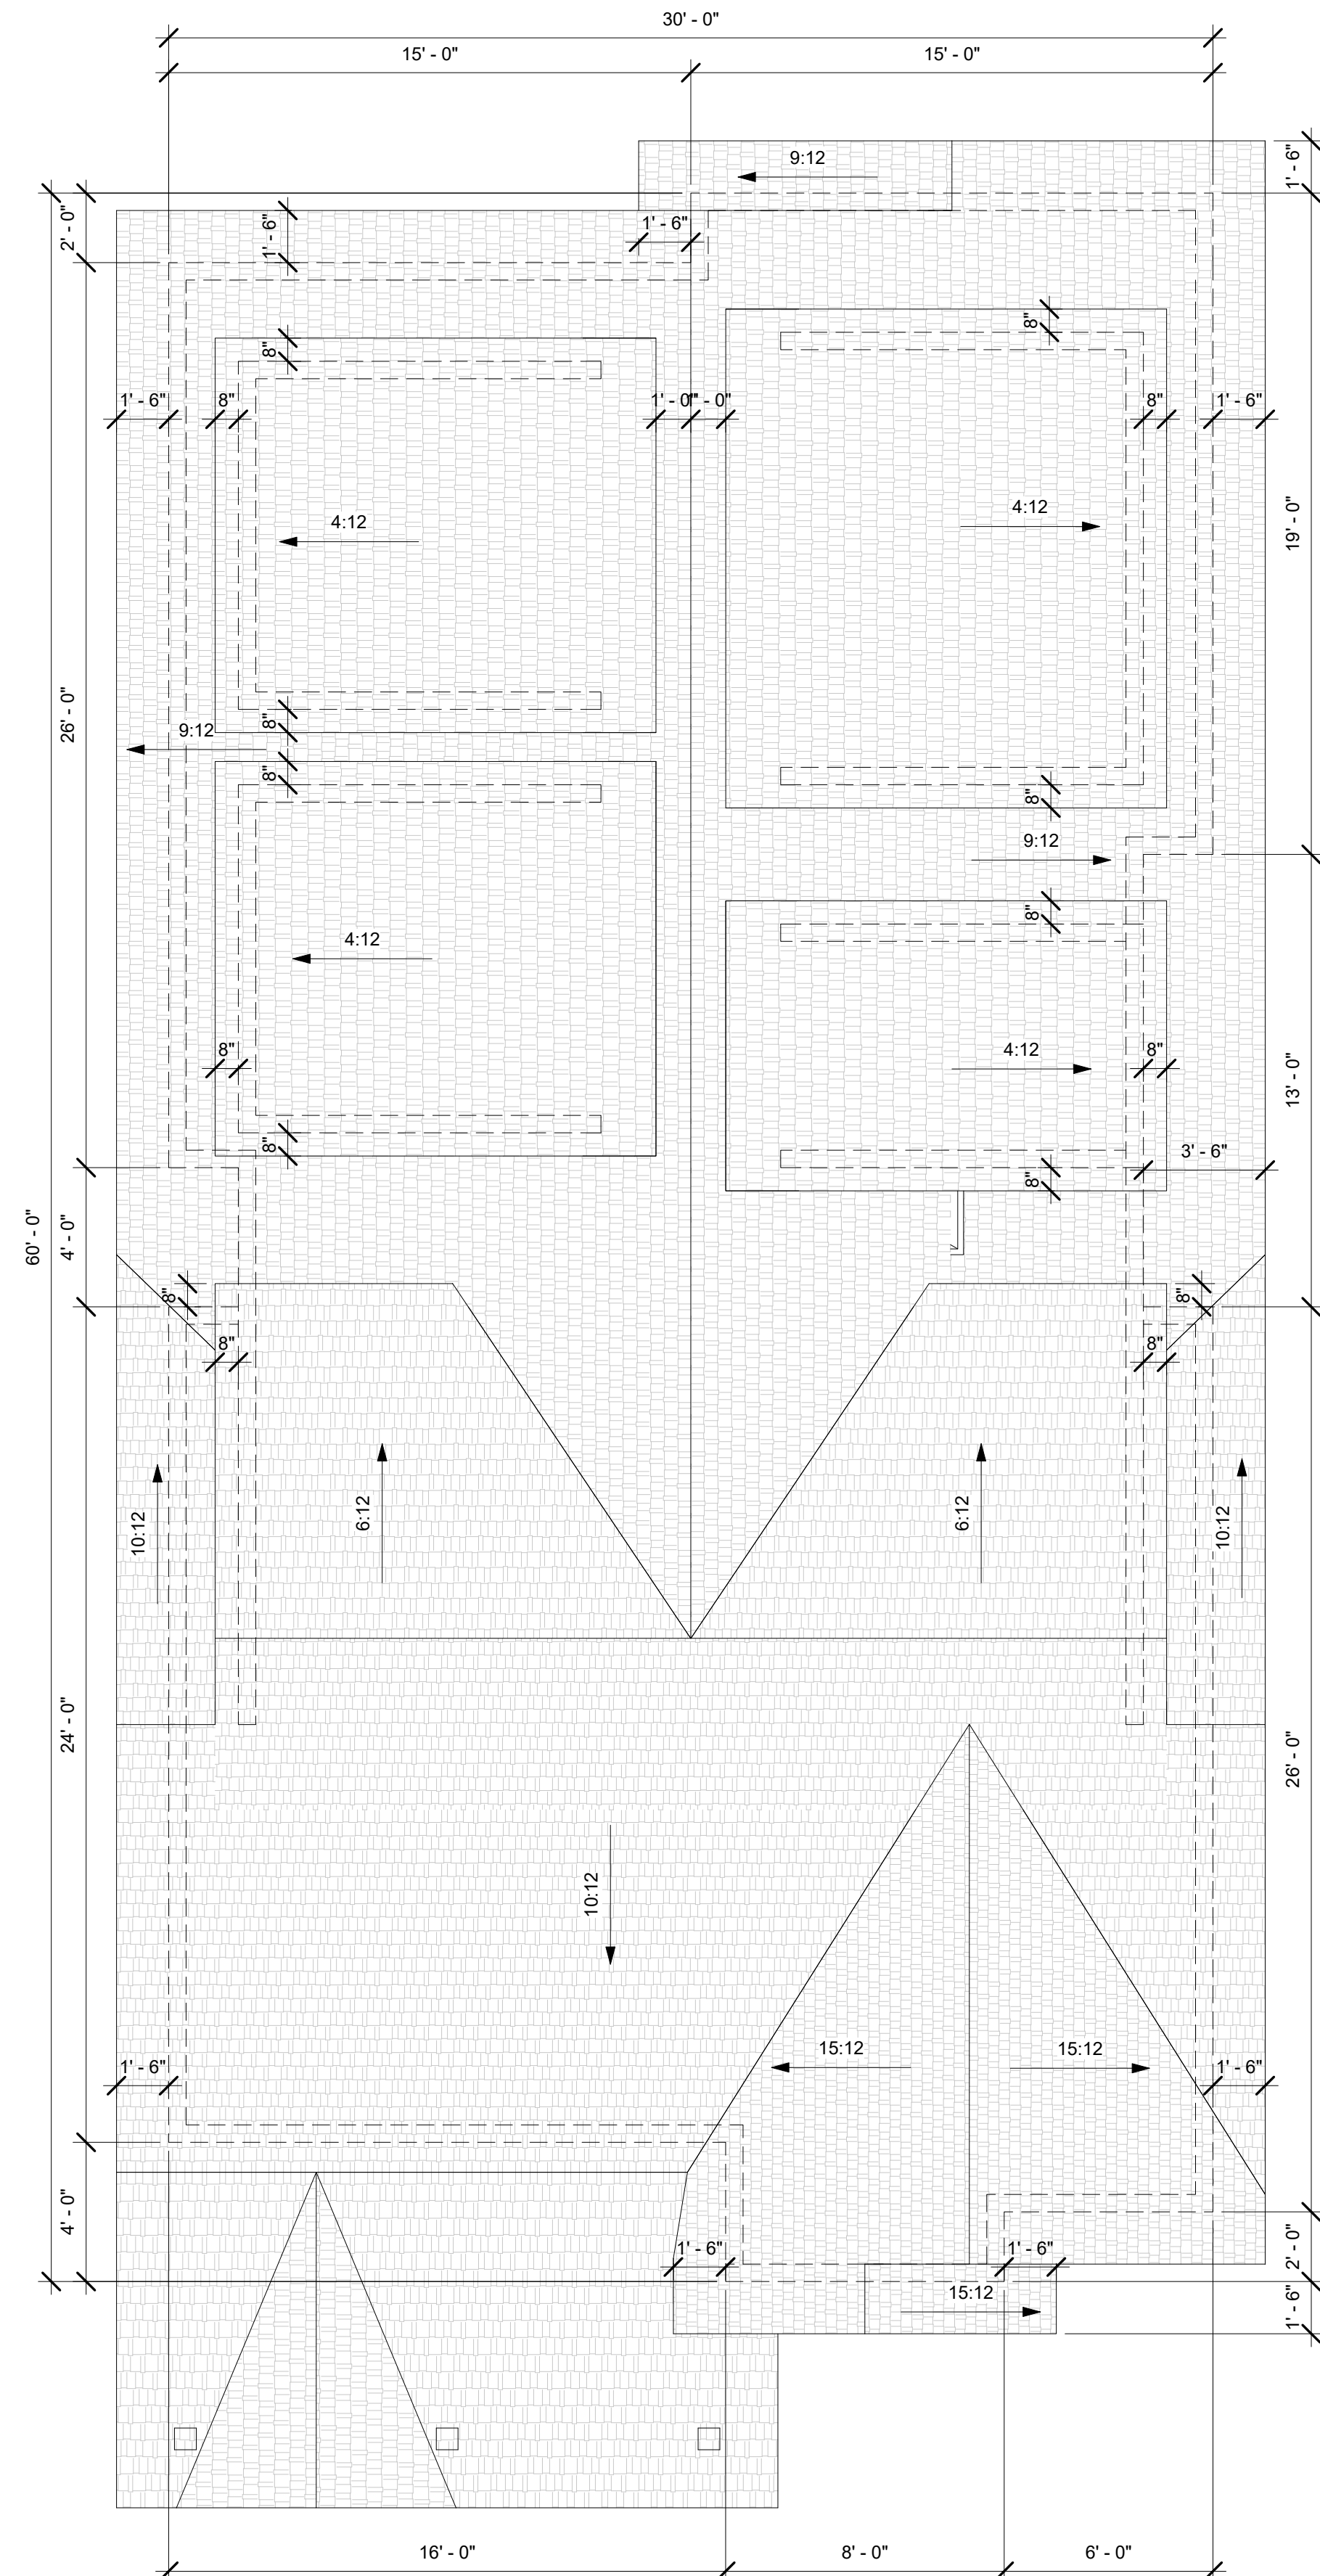

PROPERTY LINE

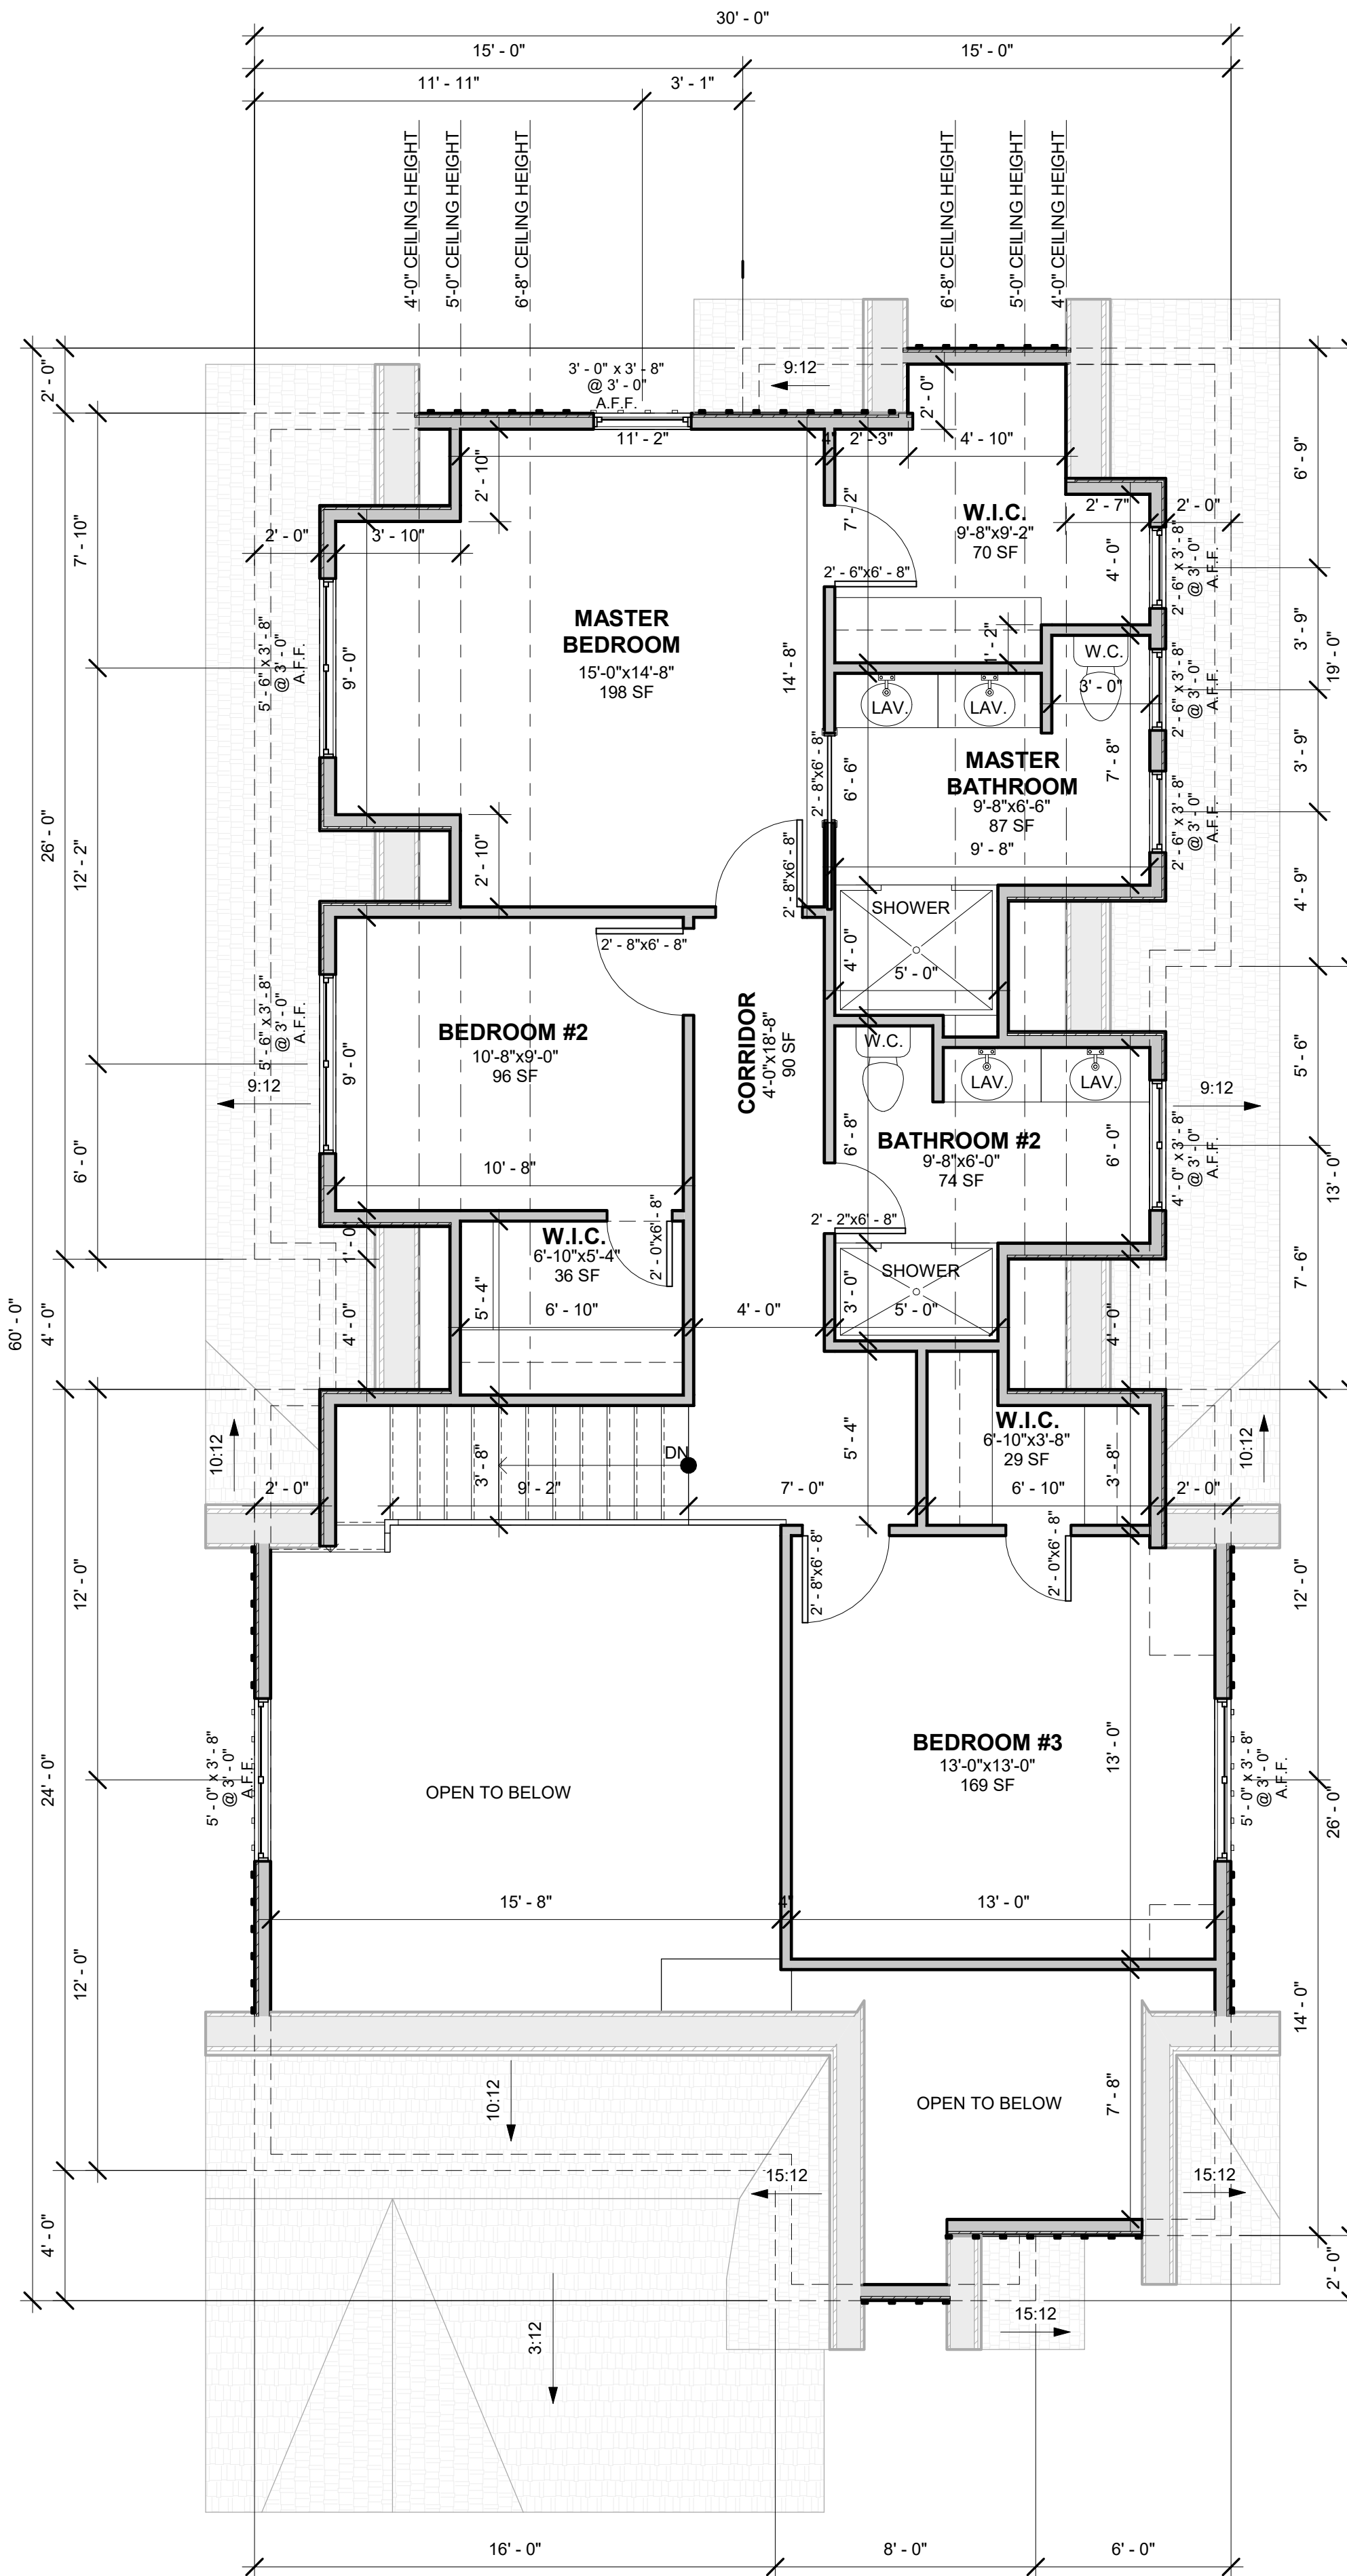


BUILDING GROSS / FLOOR AREA:	
FIRST FLOOR:	1,660 SF
SECOND FLOOR:	961 SF
TOTAL:	2,621 SF

Gary Lloyd
PHONE:
FAX:
MOBILE:

Withoutlimitsbiz
LLC

PHONE: 517-410-0100
FAX:
MOBILE:

SCALE:
DRAWN BY:
DATA: Friday, July 9, 2021

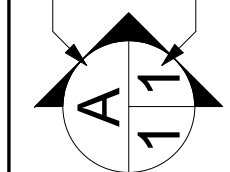


SECTION
LETTER
PAGE
NUMBERS

APPROVED:
CHECKED BY:

PAGE:
1/1
PLANS

① 3D VIEW 1

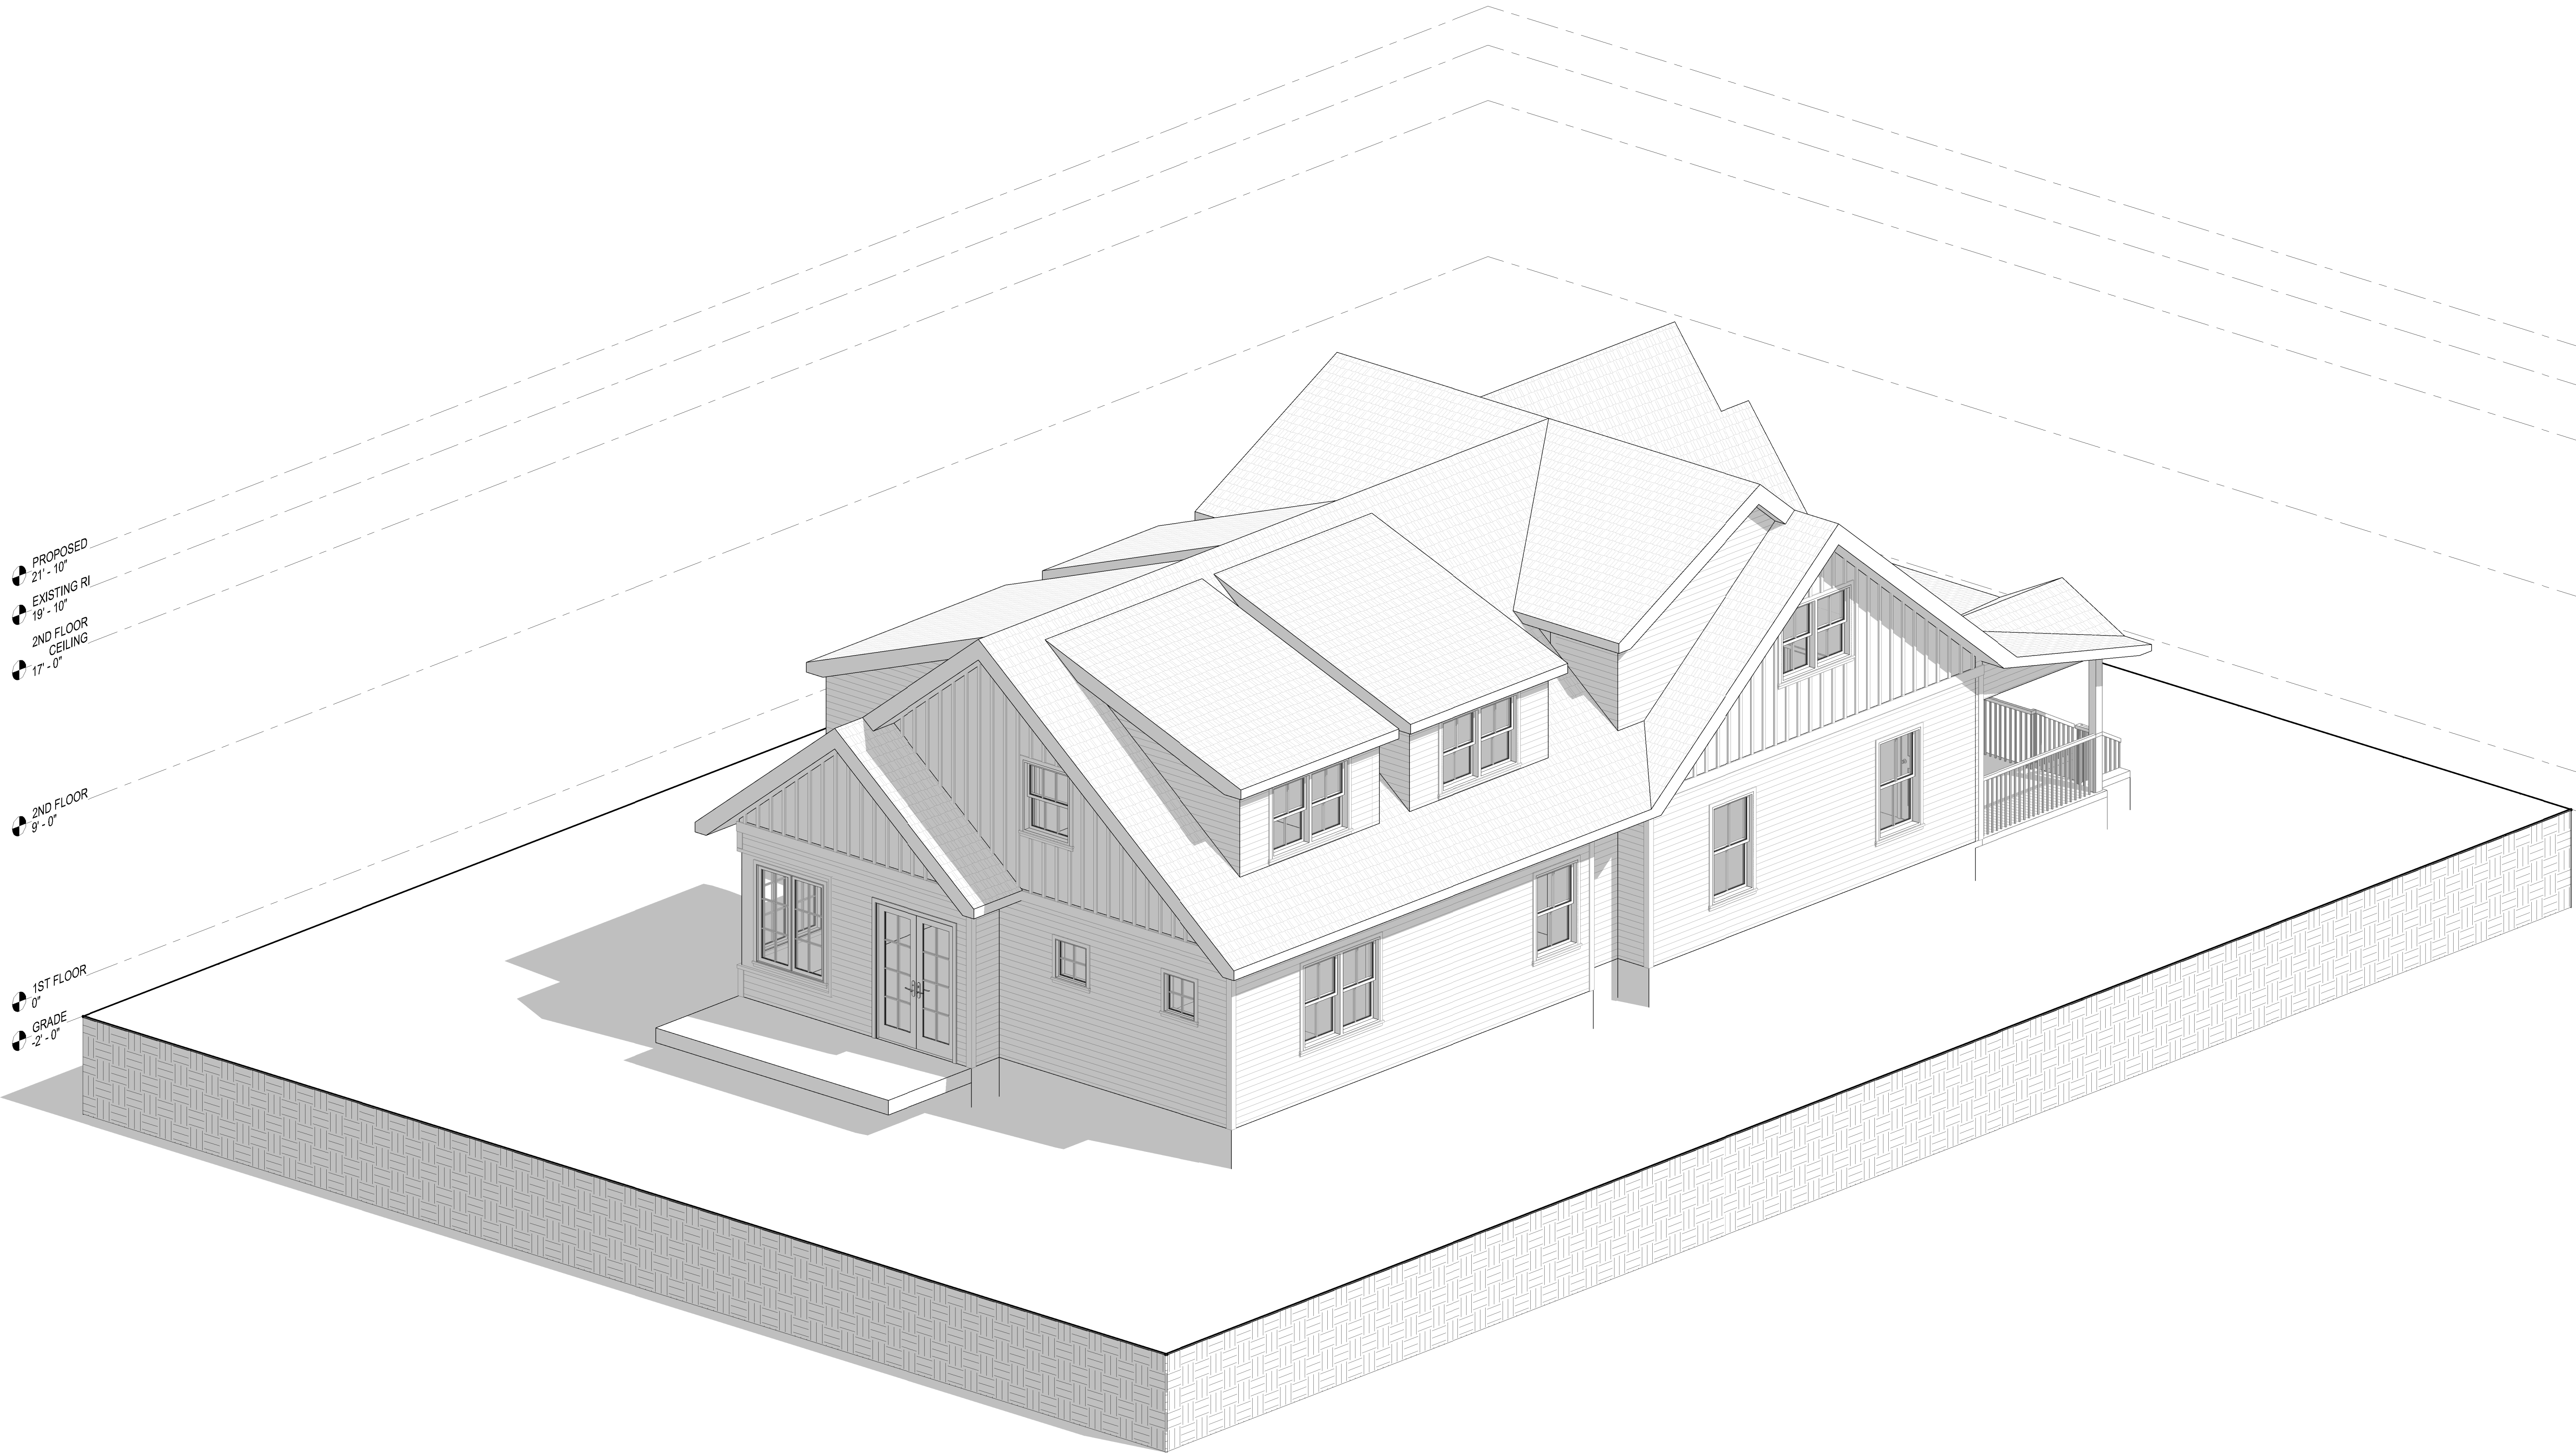


Gary Lloyd
PHONE:
FAX:
MOBILE:

Withoutlimitsbiz
LLC


PHONE: 517-410-0100
FAX:
MOBILE:

SCALE:
DRAWN BY:
DATA: Friday, July 9, 2021

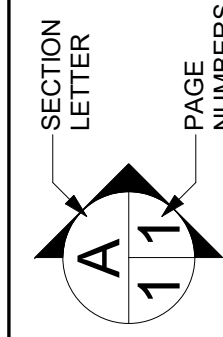

APPROVED:
CHECKED BY:

PAGE: 2/1
3D VIEW

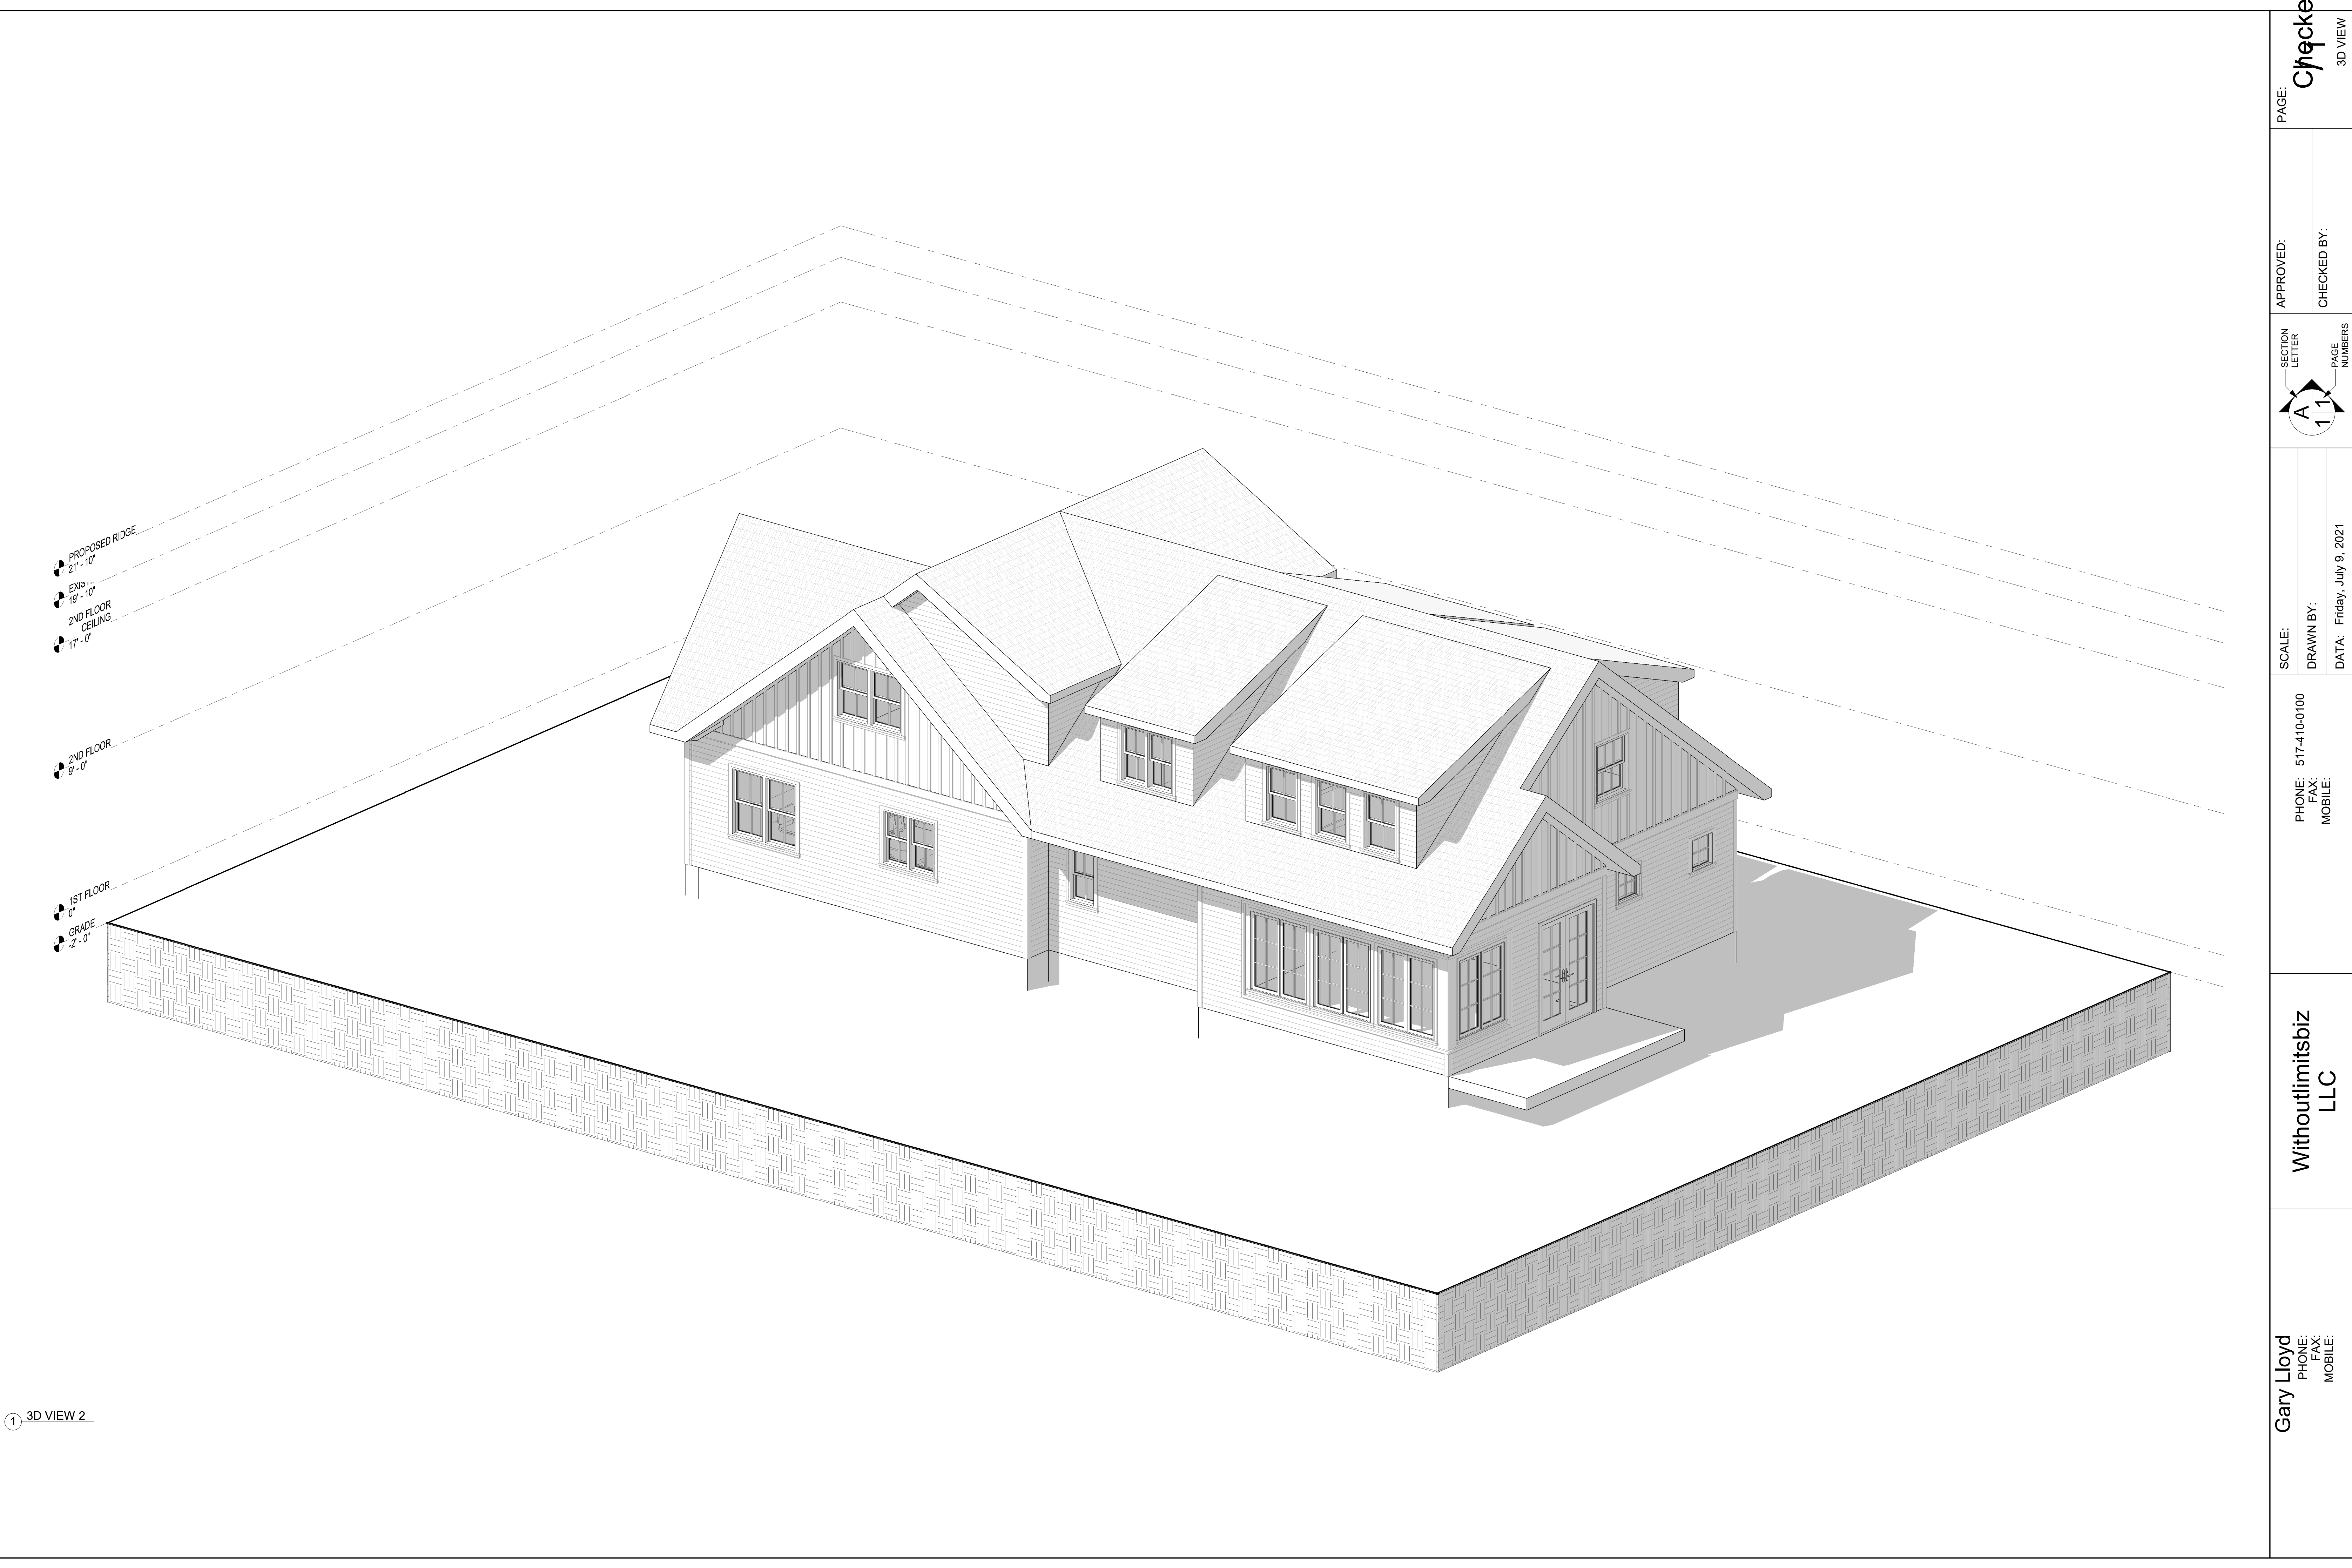


① 3D VIEW 2

Gary Lloyd
PHONE:
FAX:
MOBILE:

Withoutlimitsbiz
LLC

PHONE: 517-410-0100
FAX:
MOBILE:


SCALE:
DRAWN BY:
DATA: Friday, July 9, 2021

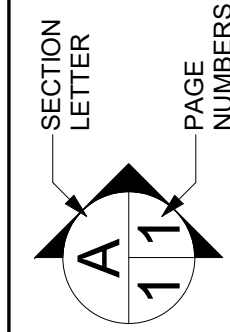

APPROVED:
CHECKED BY:

PAGE:
3D VIEW

Checker

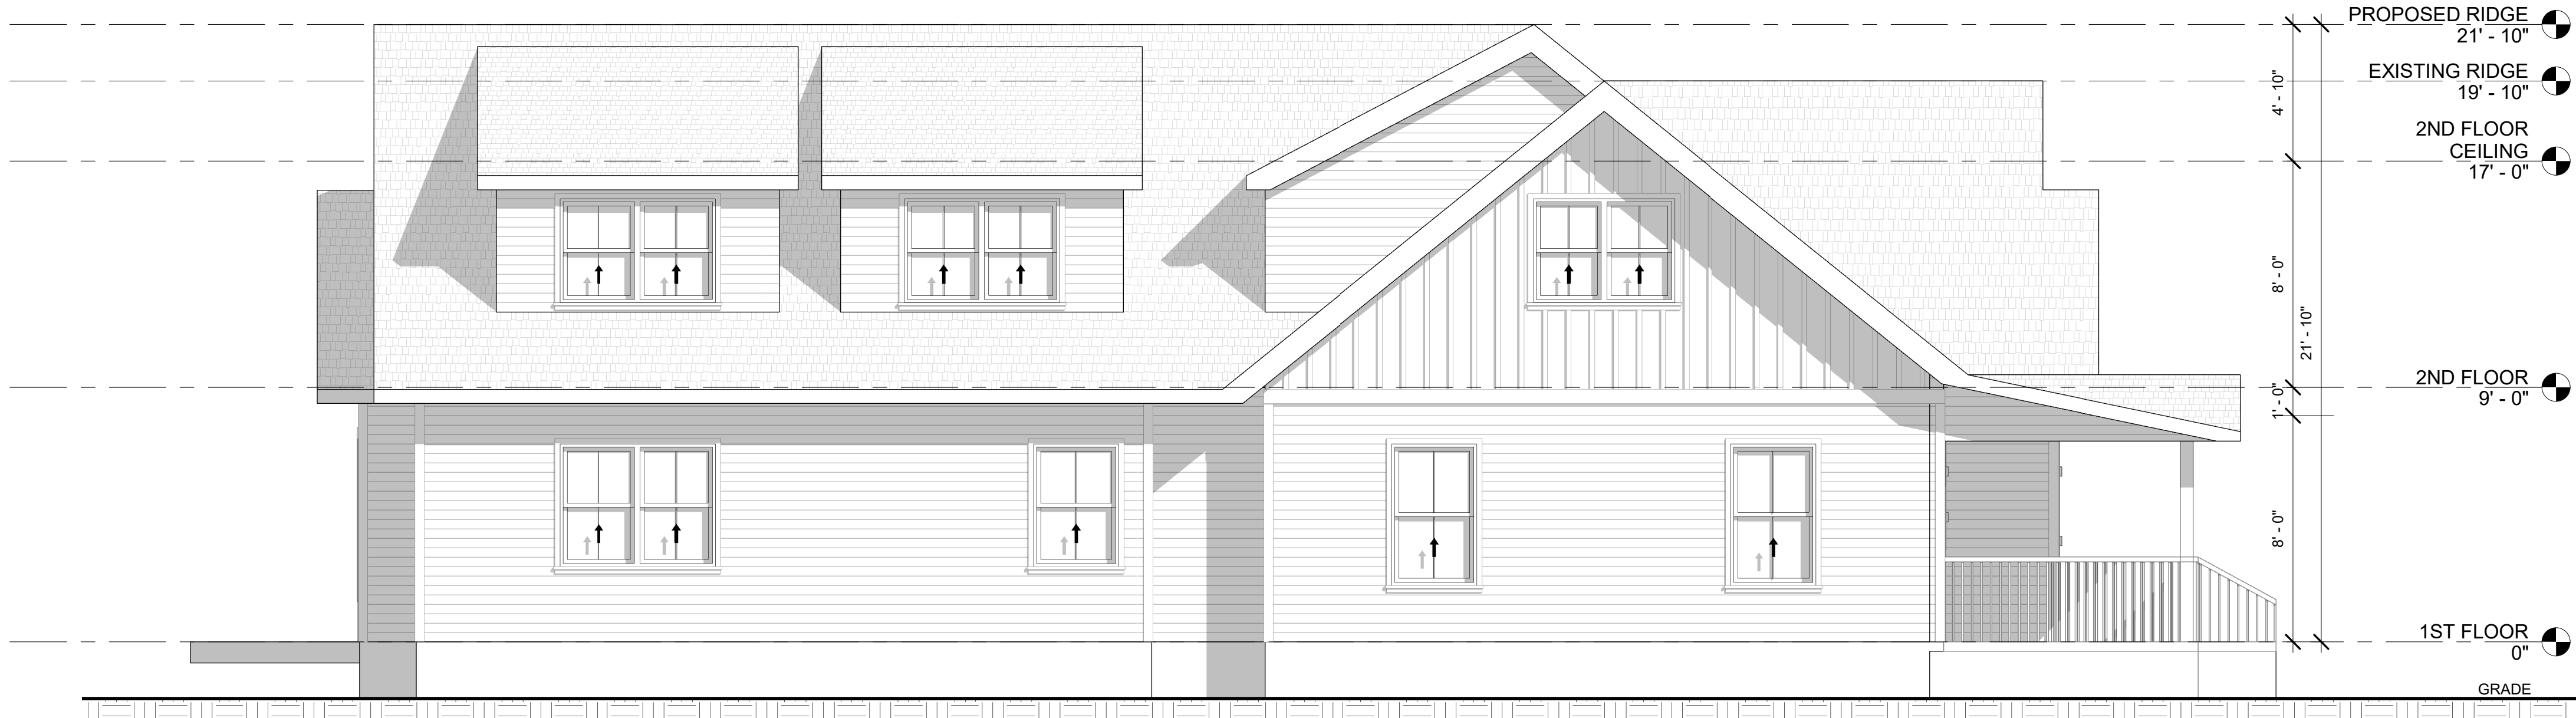

1 PROPOSED LEFT ELEVATION
1/4" = 1'-0"




3 PROPOSED RIGHT ELEVATION
1/4" = 1'-0"




4 PROPOSED FRONT ELEVATION
1/4" = 1'-0"



2 PROPOSED REAR ELEVATION
1/4" = 1'-0"

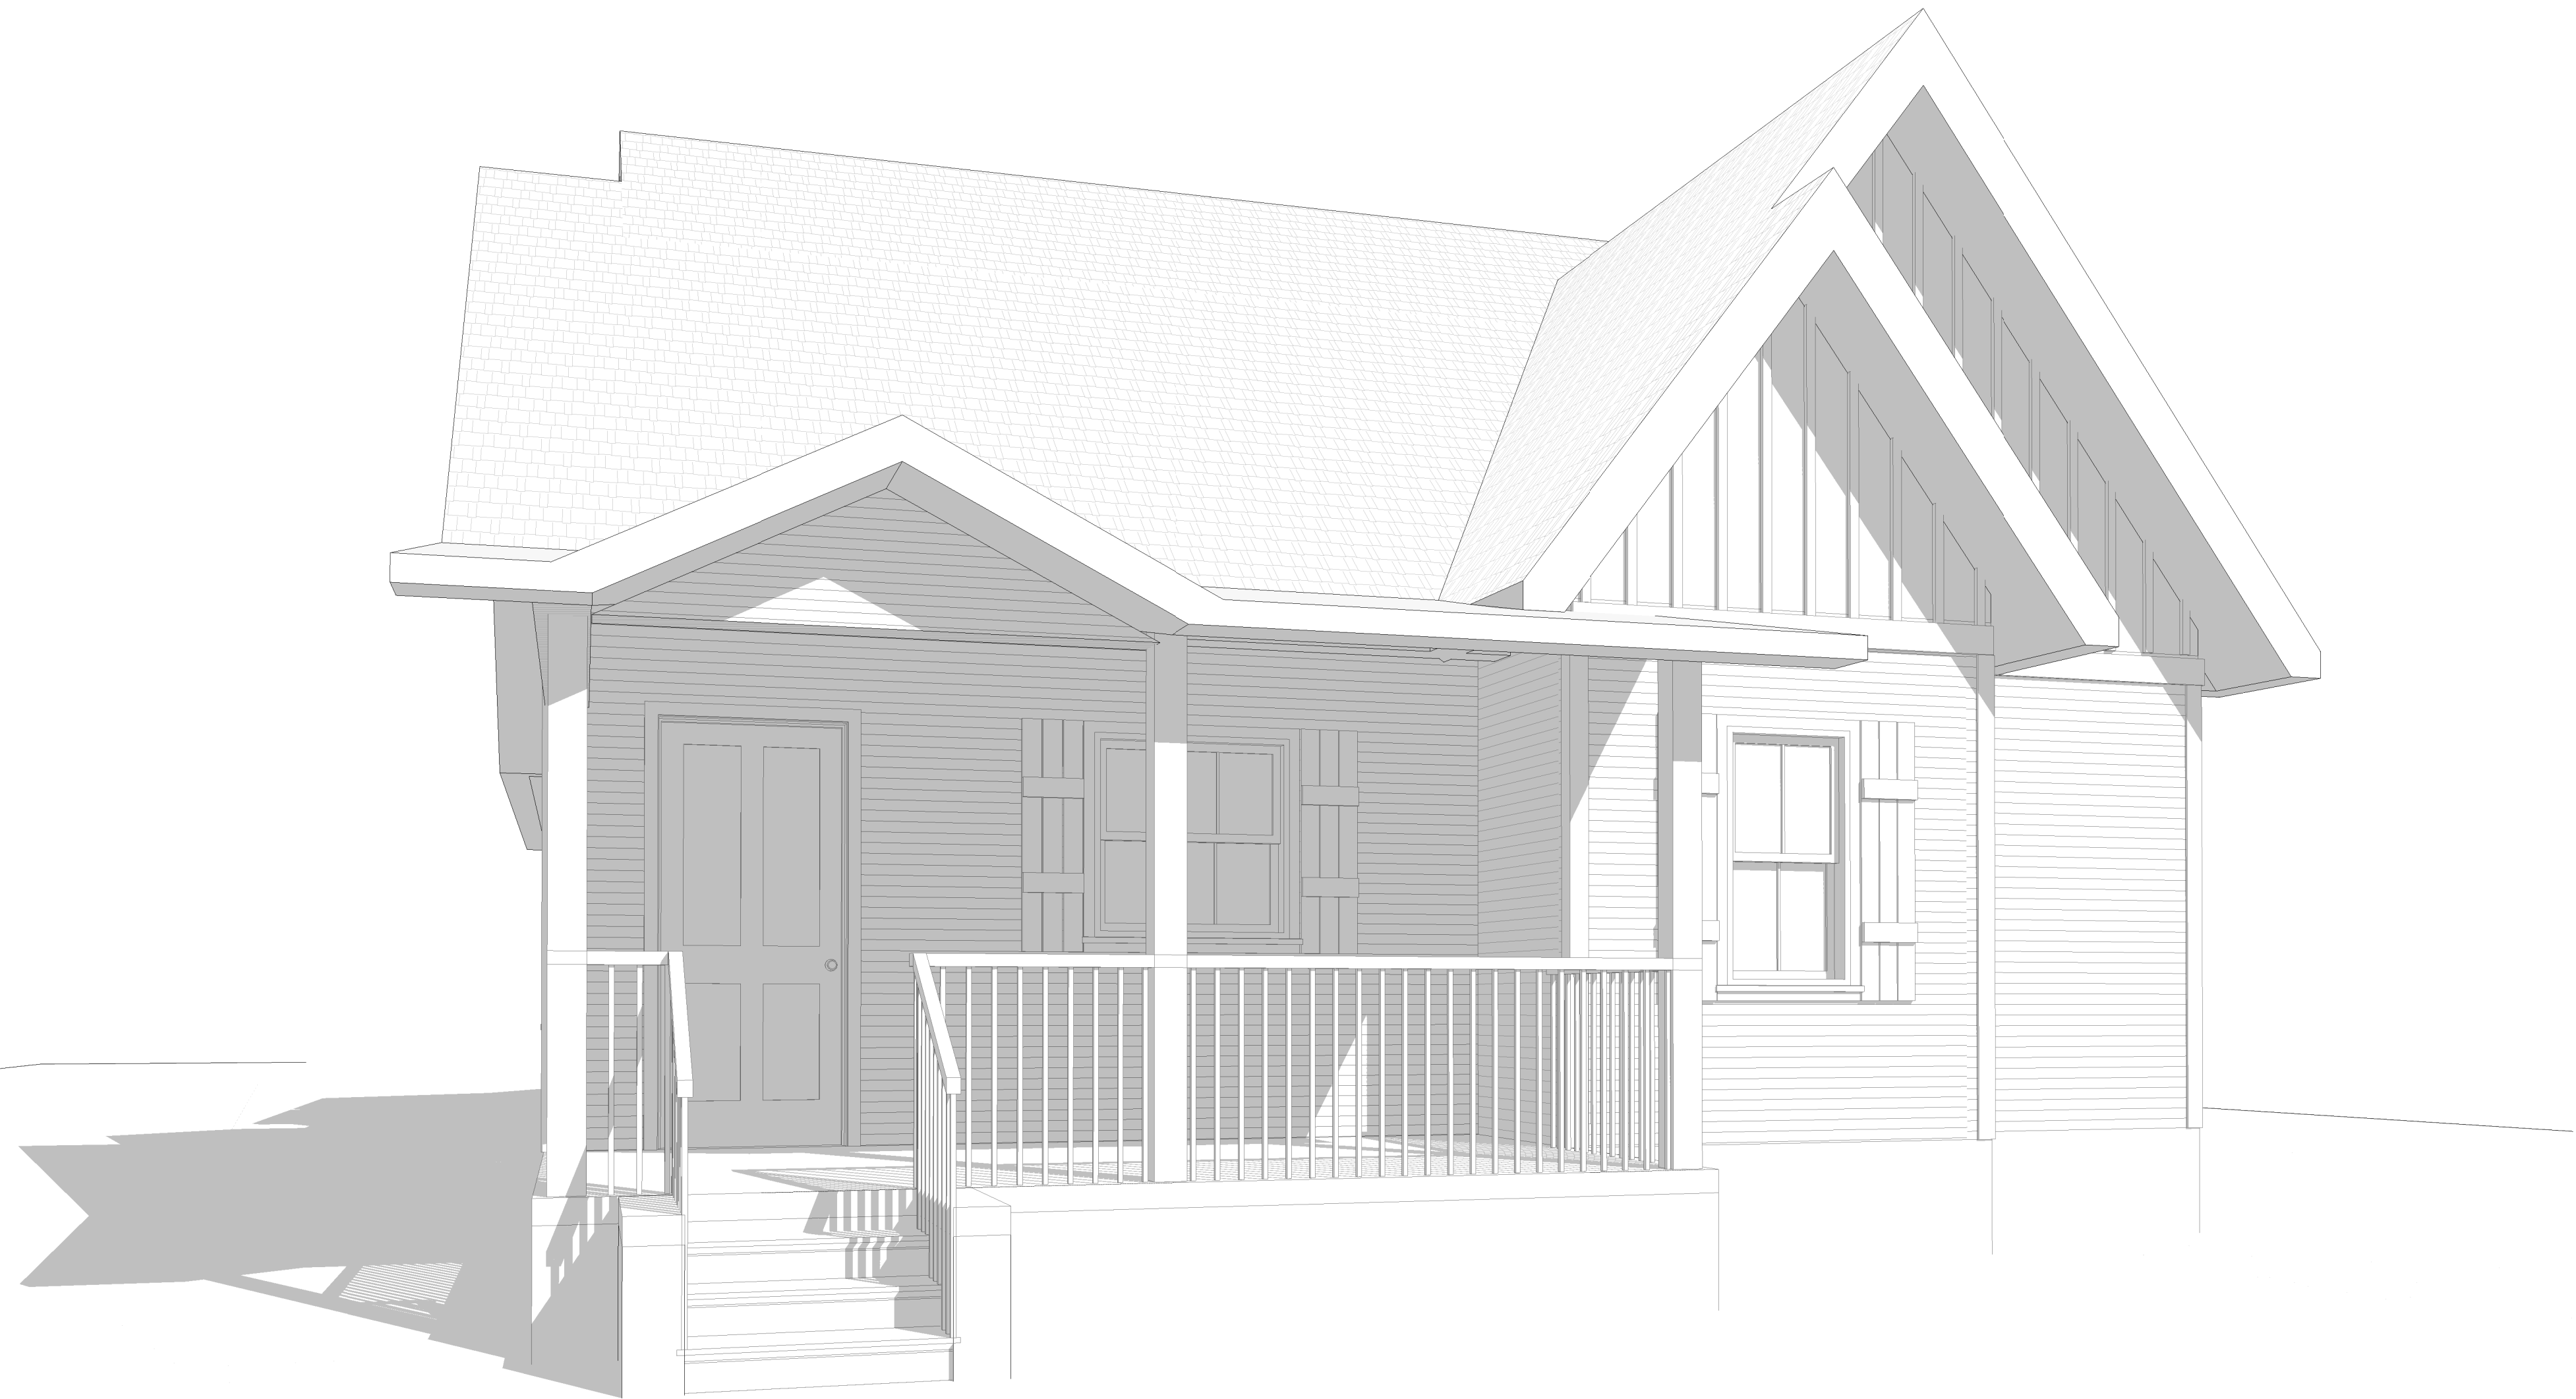

② 3D VIEW 6

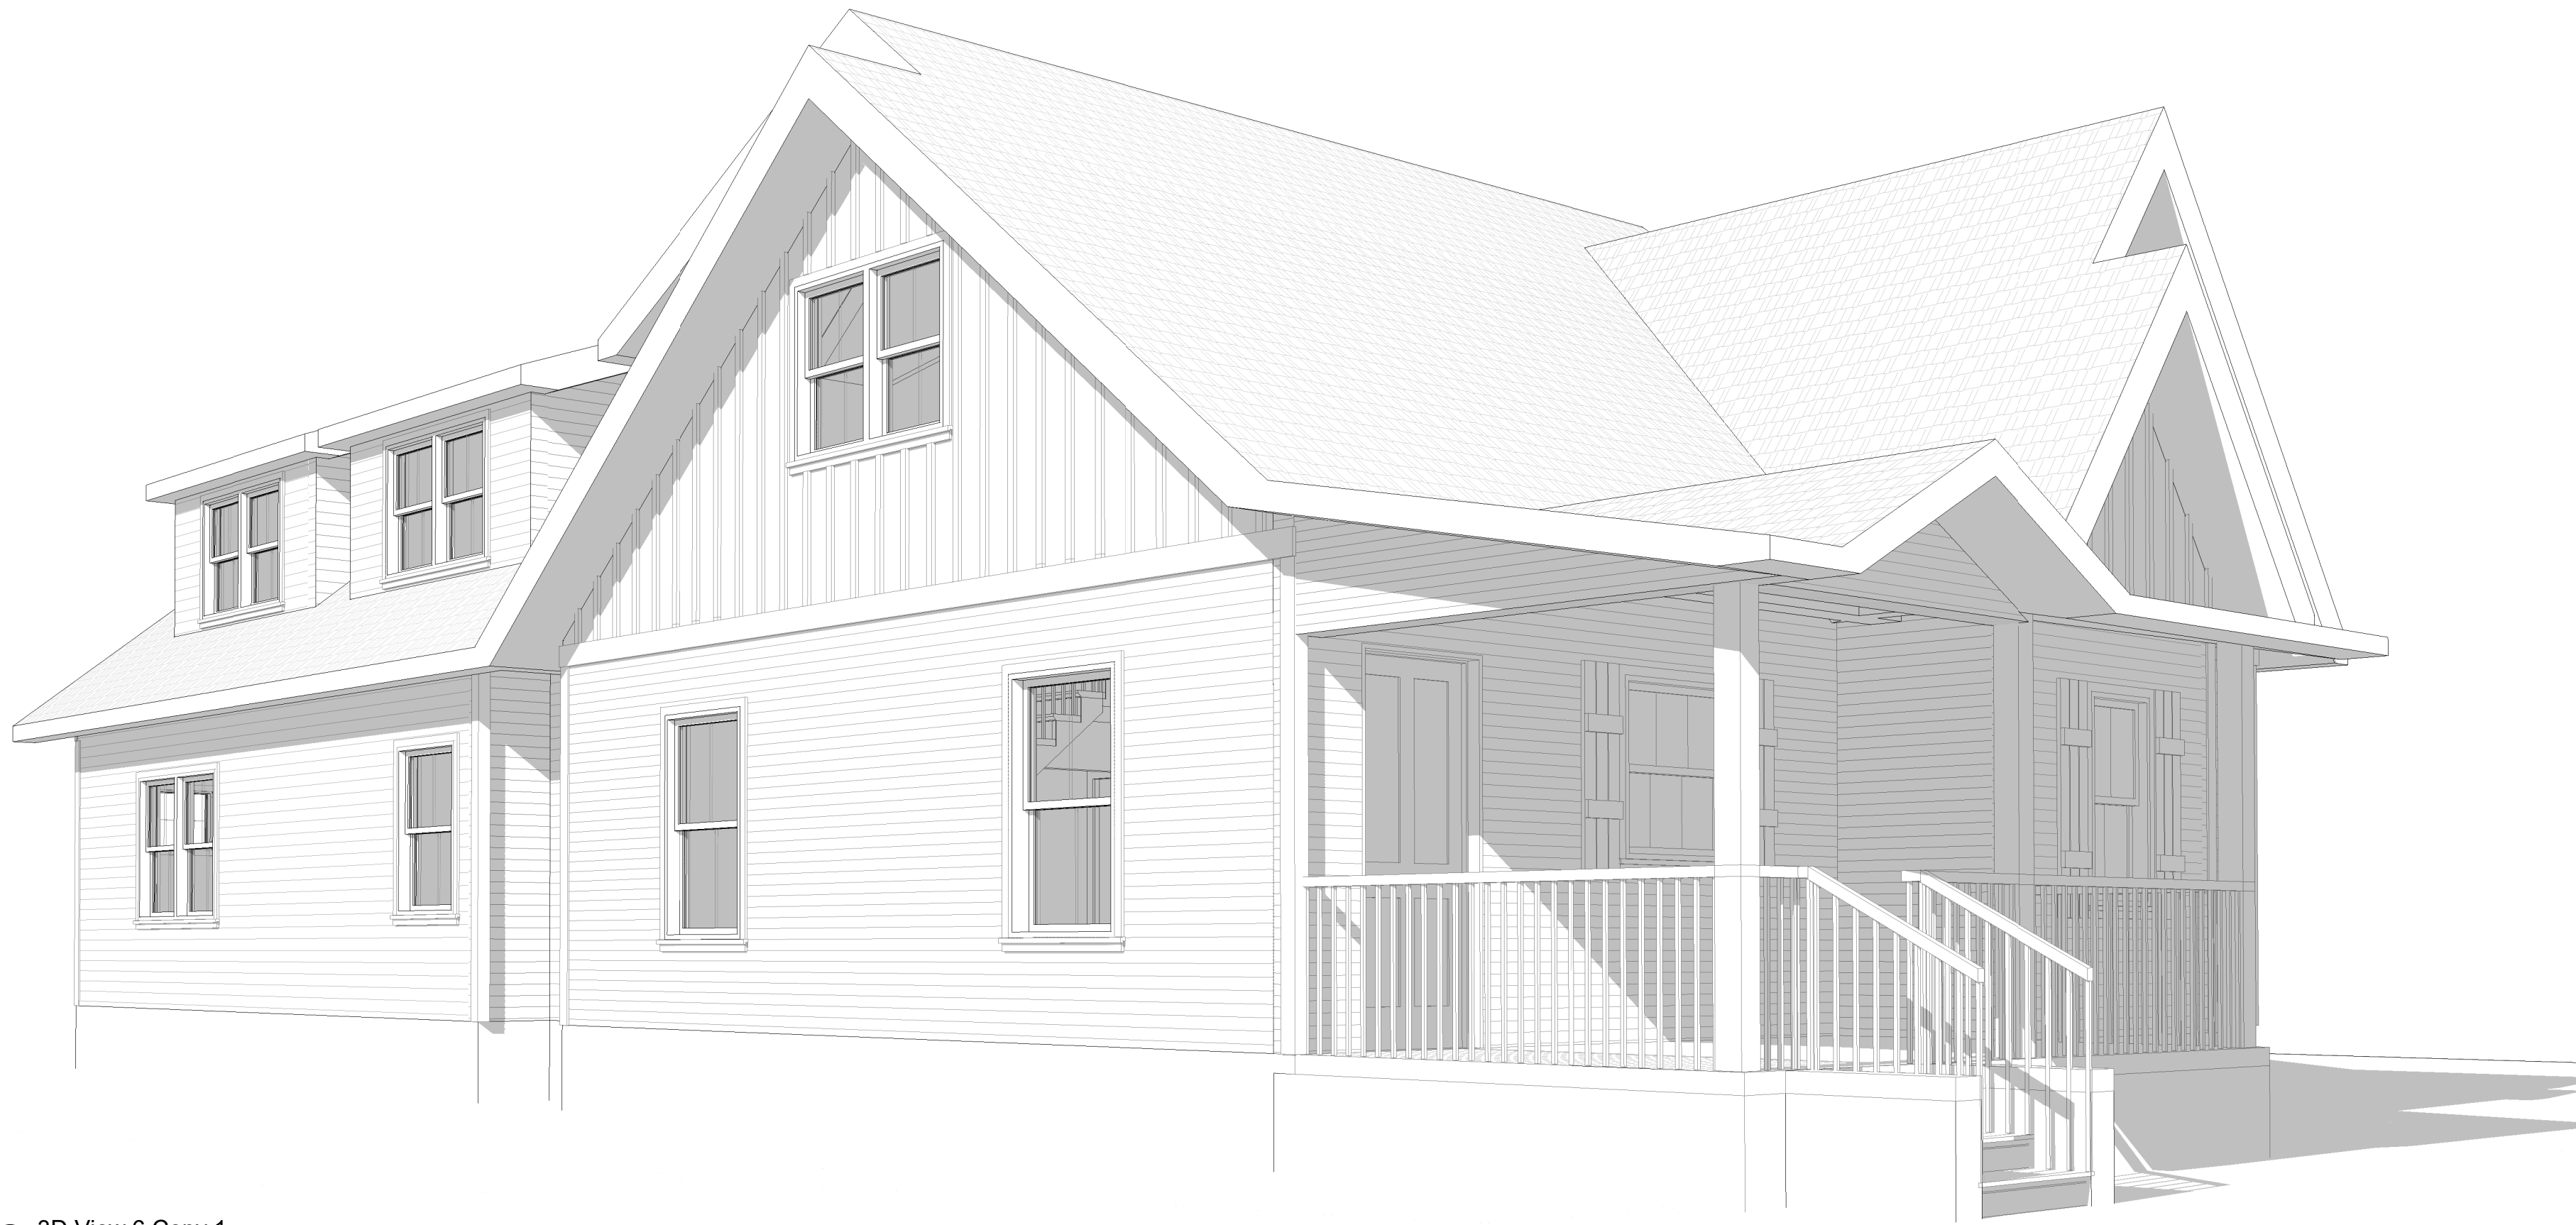


① 3D View 6 Copy 1

Gary Lloyd
PHONE:
FAX:
MOBILE:

Withoutlimitsbiz
LLC

PHONE: 517-410-0100
FAX:
MOBILE:

SCALE:
DRAWN BY:
DATA: Friday, July 9, 2021

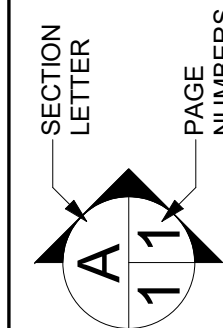

APPROVED:
CHECKED BY:

PAGE:

Checker

3D VIEW